


**TELLURIDE MOUNTAIN SCHOOL
OVERALL SITE PLAN - scheme B**

B.1

Scale 1" = 60'-0"
Project 1589
Date 05.16.16

A E R C H I T E C T S
E W E R S
1420 WASHINGTON AVENUE GOLDEN, COLORADO 80401
303.271.0977 www.ewersarchitecture.com

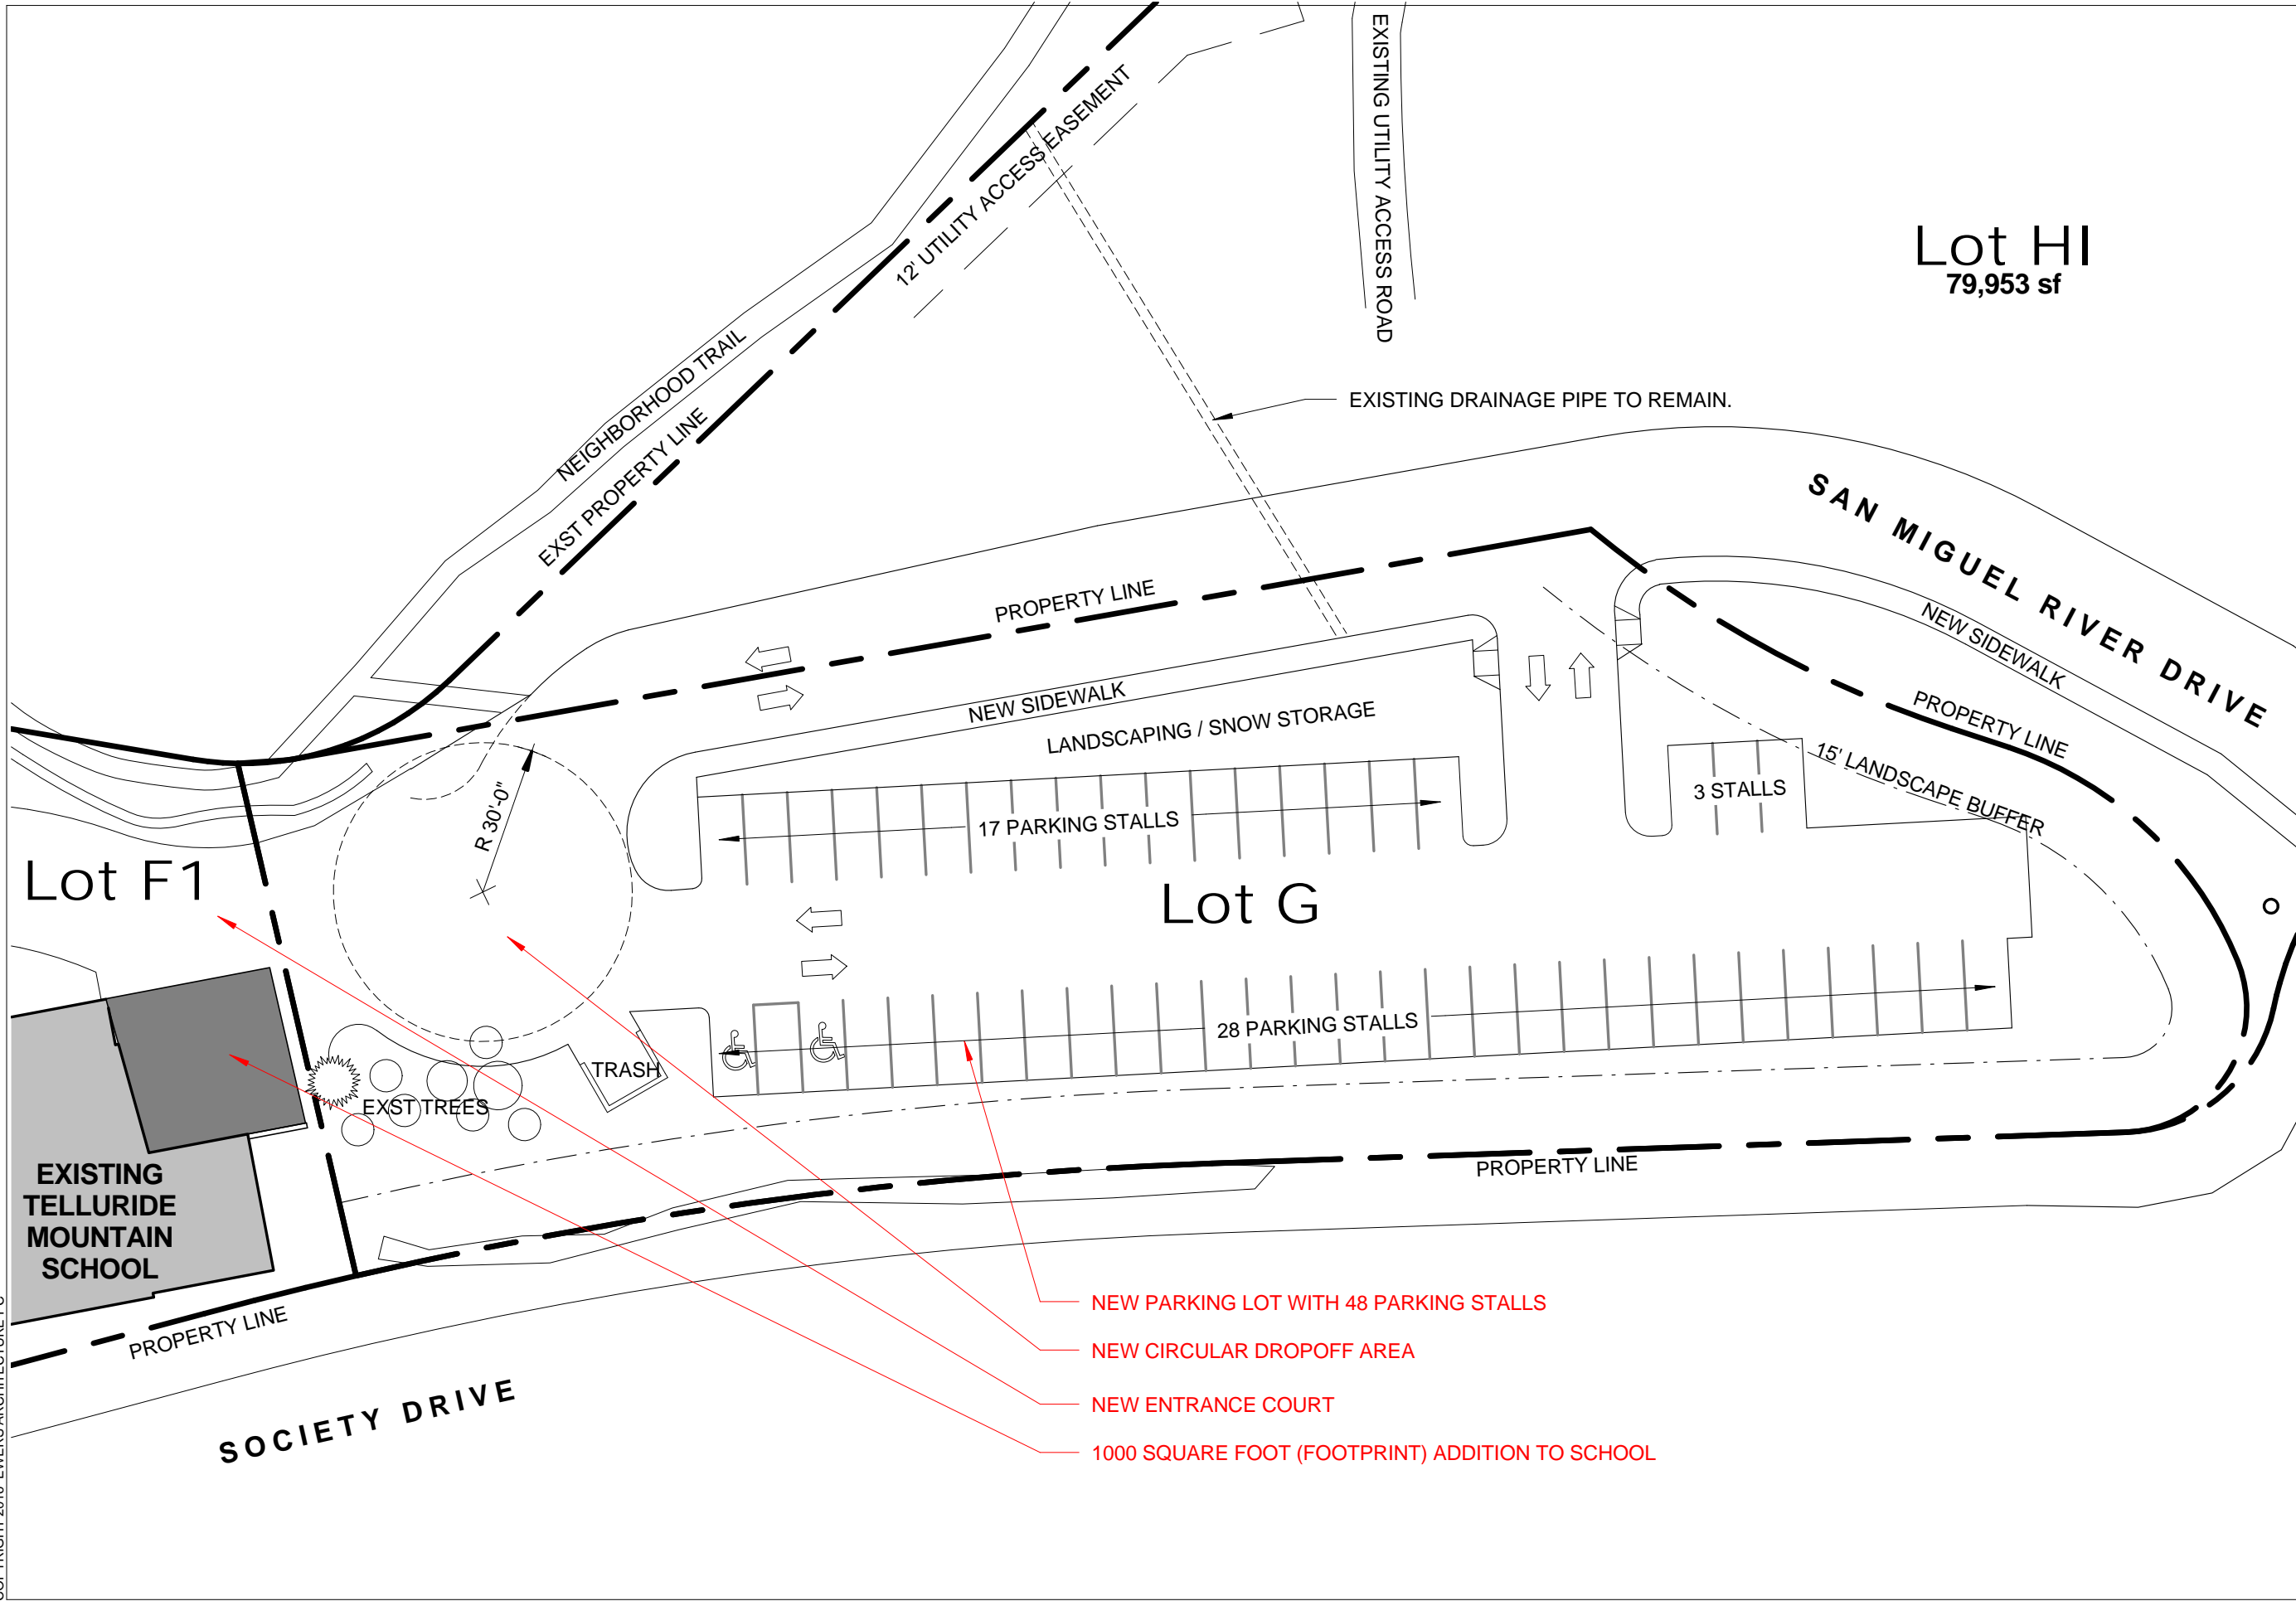

TELLURIDE MOUNTAIN SCHOOL
DETAIL SITE PLAN - scheme B

B.2

Scale 1/32" = 1'-0"
 Project 1589
 Date 05.16.16

EWERS ARCHITECTURE
 1420 WASHINGTON AVENUE GOLDEN COLORADO 80401
 303.271.0977 www.ewersarchitecture.com



- NEW PARKING LOT WITH 48 PARKING STALLS
- NEW CIRCULAR DROPOFF AREA
- NEW ENTRANCE COURT
- 1000 SQUARE FOOT (FOOTPRINT) ADDITION TO SCHOOL



TWO-STORY ADDITION WITH TWO NEW CLASSROOMS

AIR LOCK AND COVERED ENTRANCE SHOWN IN SCHEME A ARE POSSIBLE IN THIS SCHEME ALSO

ADDITION SIZE:
718 SF 1st FLOOR
508 SF 2nd FLOOR
1,226 SF TOTAL

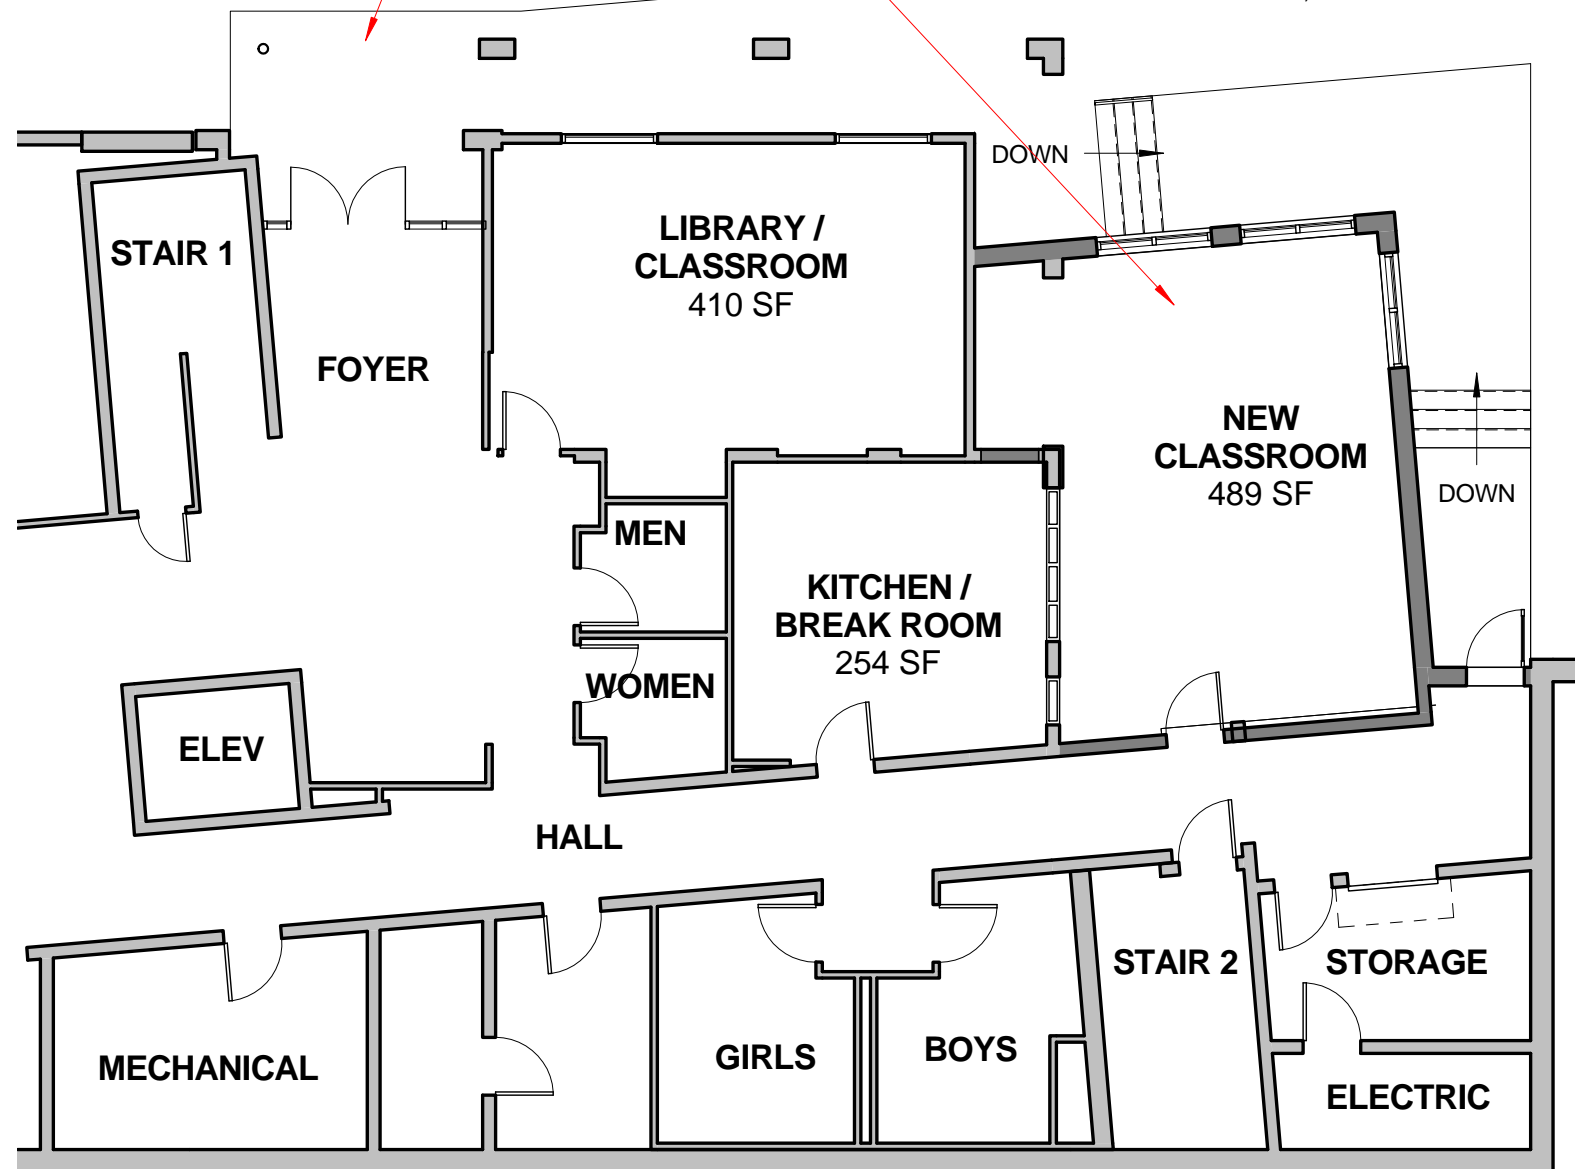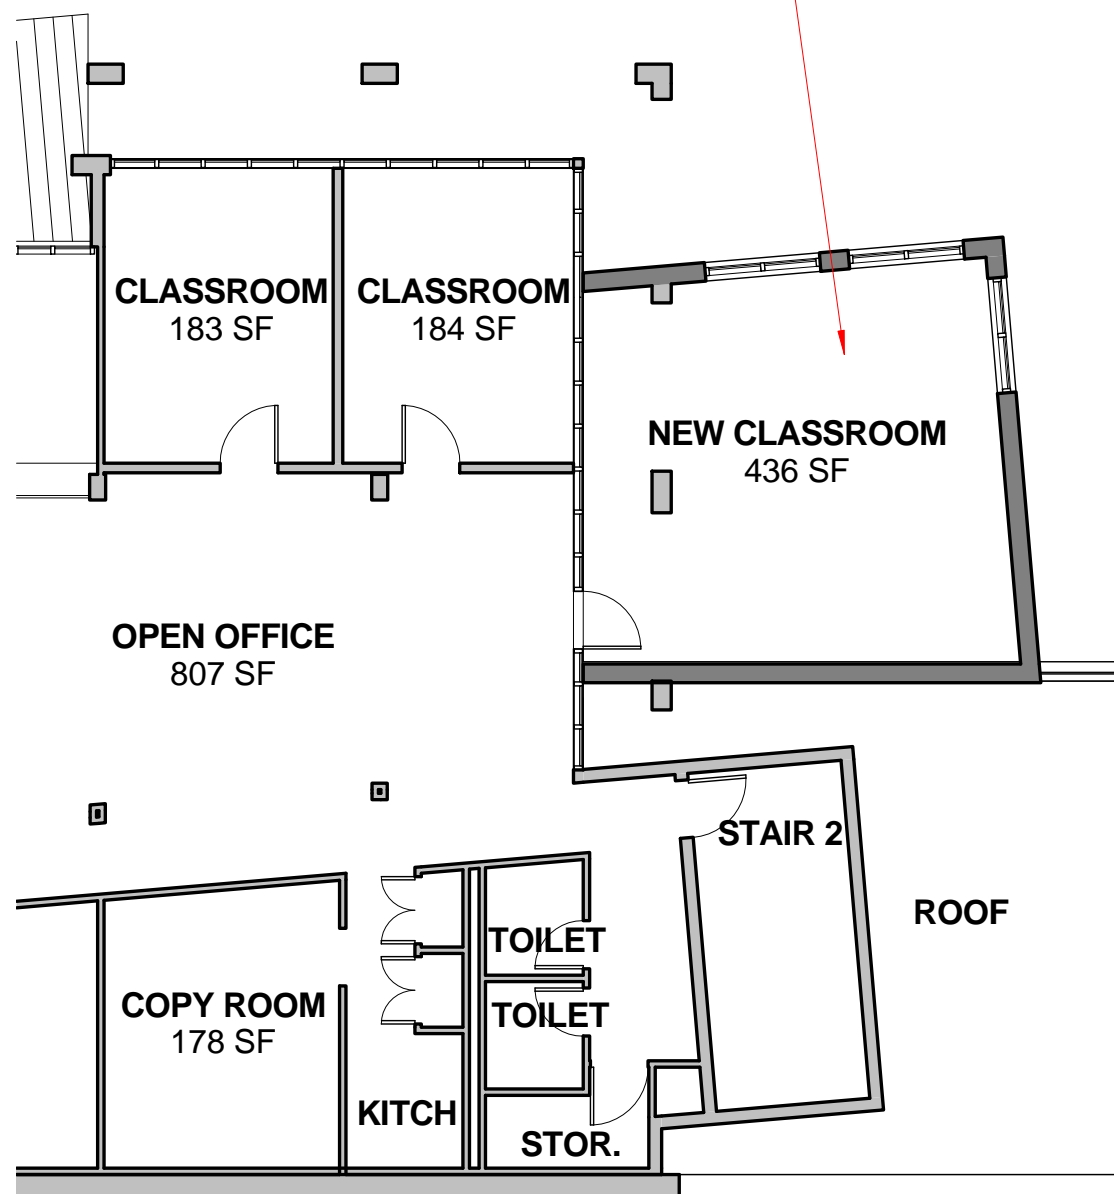

SECOND FLOOR PLAN

FIRST FLOOR PLAN

TELLURIDE MOUNTAIN SCHOOL
PROPOSED FLOOR PLANS - scheme B

B.3

Scale 1" = 10'-0"
Project 1589
Date 05.16.16

ARCHITECTURE
1420 WASHINGTON AVENUE GOLDEN COLORADO 80401
303.271.0977 www.ewersarchitecture.com



TWO-STORY CLASSROOM ADDITION

TELLURIDE MOUNTAIN SCHOOL
3D VIEW OF ADDITION - scheme B

B.4

Scale 1/8" = 1'-0"
Project 1589
Date 05.16.16

ARCHITECTURE
1420 WASHINGTON AVENUE GOLDEN, COLORADO 80401
303.271.0977 www.ewersarchitecture.com