





**PLATTE CANYON SITE**

scale: 1" = 200'-0"

**KEY PLAN LEGEND**


- 1. ELEMENTARY SCHOOL ADDITION (2-STORY)
- 2. ELEMENTARY GYMNASIUM (REPURPOSED)
- 3. ELEMENTARY SCHOOL PLAYGROUND
- 4. SHARED KITCHEN / COMMONS
- 5. PLATTE CANYON MIDDLE/HIGH SCHOOL
- 6. MS/HS GYMNASIUM ADDITION
- 7. ELEMENTARY SCHOOL PARKING
- 8. MAINTENANCE GARAGE (REPURPOSED)
- 9. AUXILIARY GYMNASIUM
- 10. FITNESS CENTER
- 11. MARGE E. HUDAK POOL
- 12. PRACTICE FIELD
- 13. PEDESTRIAN BRIDGE
- 14. TRACK AND FIELD FACILITIES
- 15. SOFTBALL FIELD
- 16. WETLANDS
- 17. WATER TREATMENT

**MASTER PLAN SITE PLAN LEGEND**

- SITE BOUNDARY
-  BUILDING AREA - EXISTING NO WORK
-  BUILDING AREA - LIGHT RENOVATION
-  BUILDING AREA - ADDITION
-  MODULAR BUILDING

AREA OF FUTURE WORK

US HWY 285

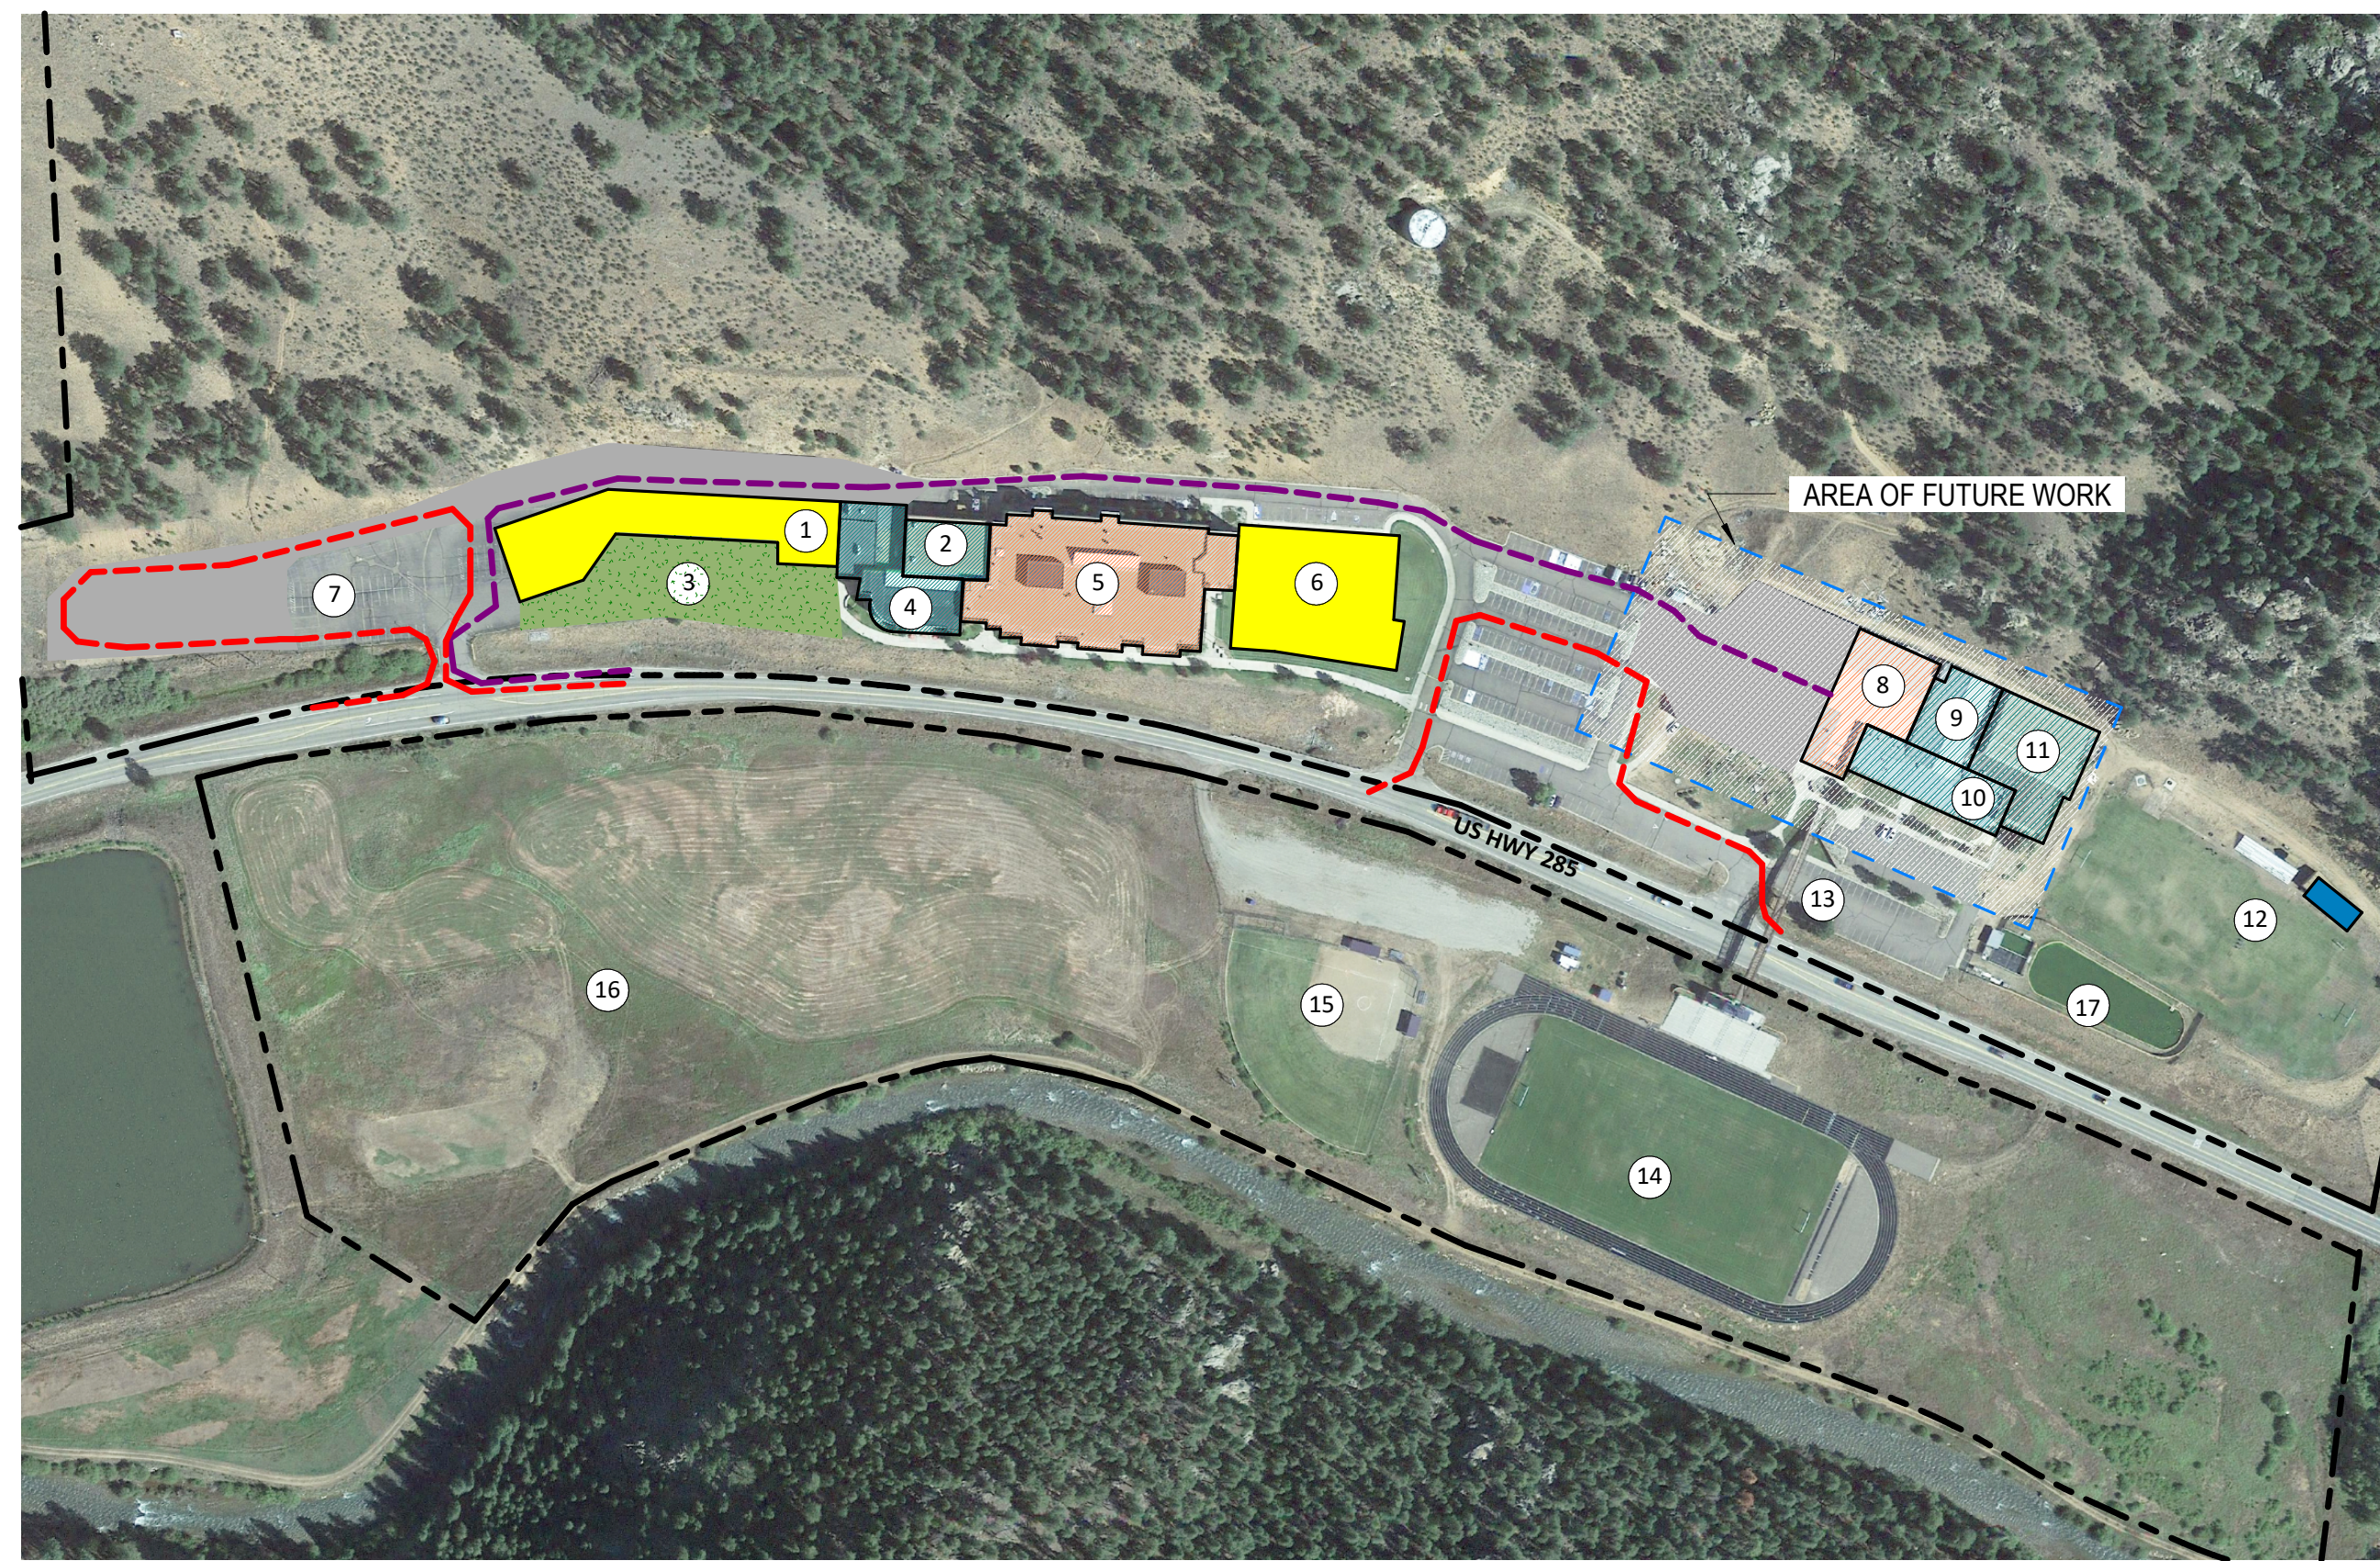

**MASTER PLAN - CONCEPTUAL SITE PLAN**

PK-12 OPTION

PLATTE CANYON SCHOOL DISTRICT

