


SCHEME ONE

FACULTY HOUSING ON F2

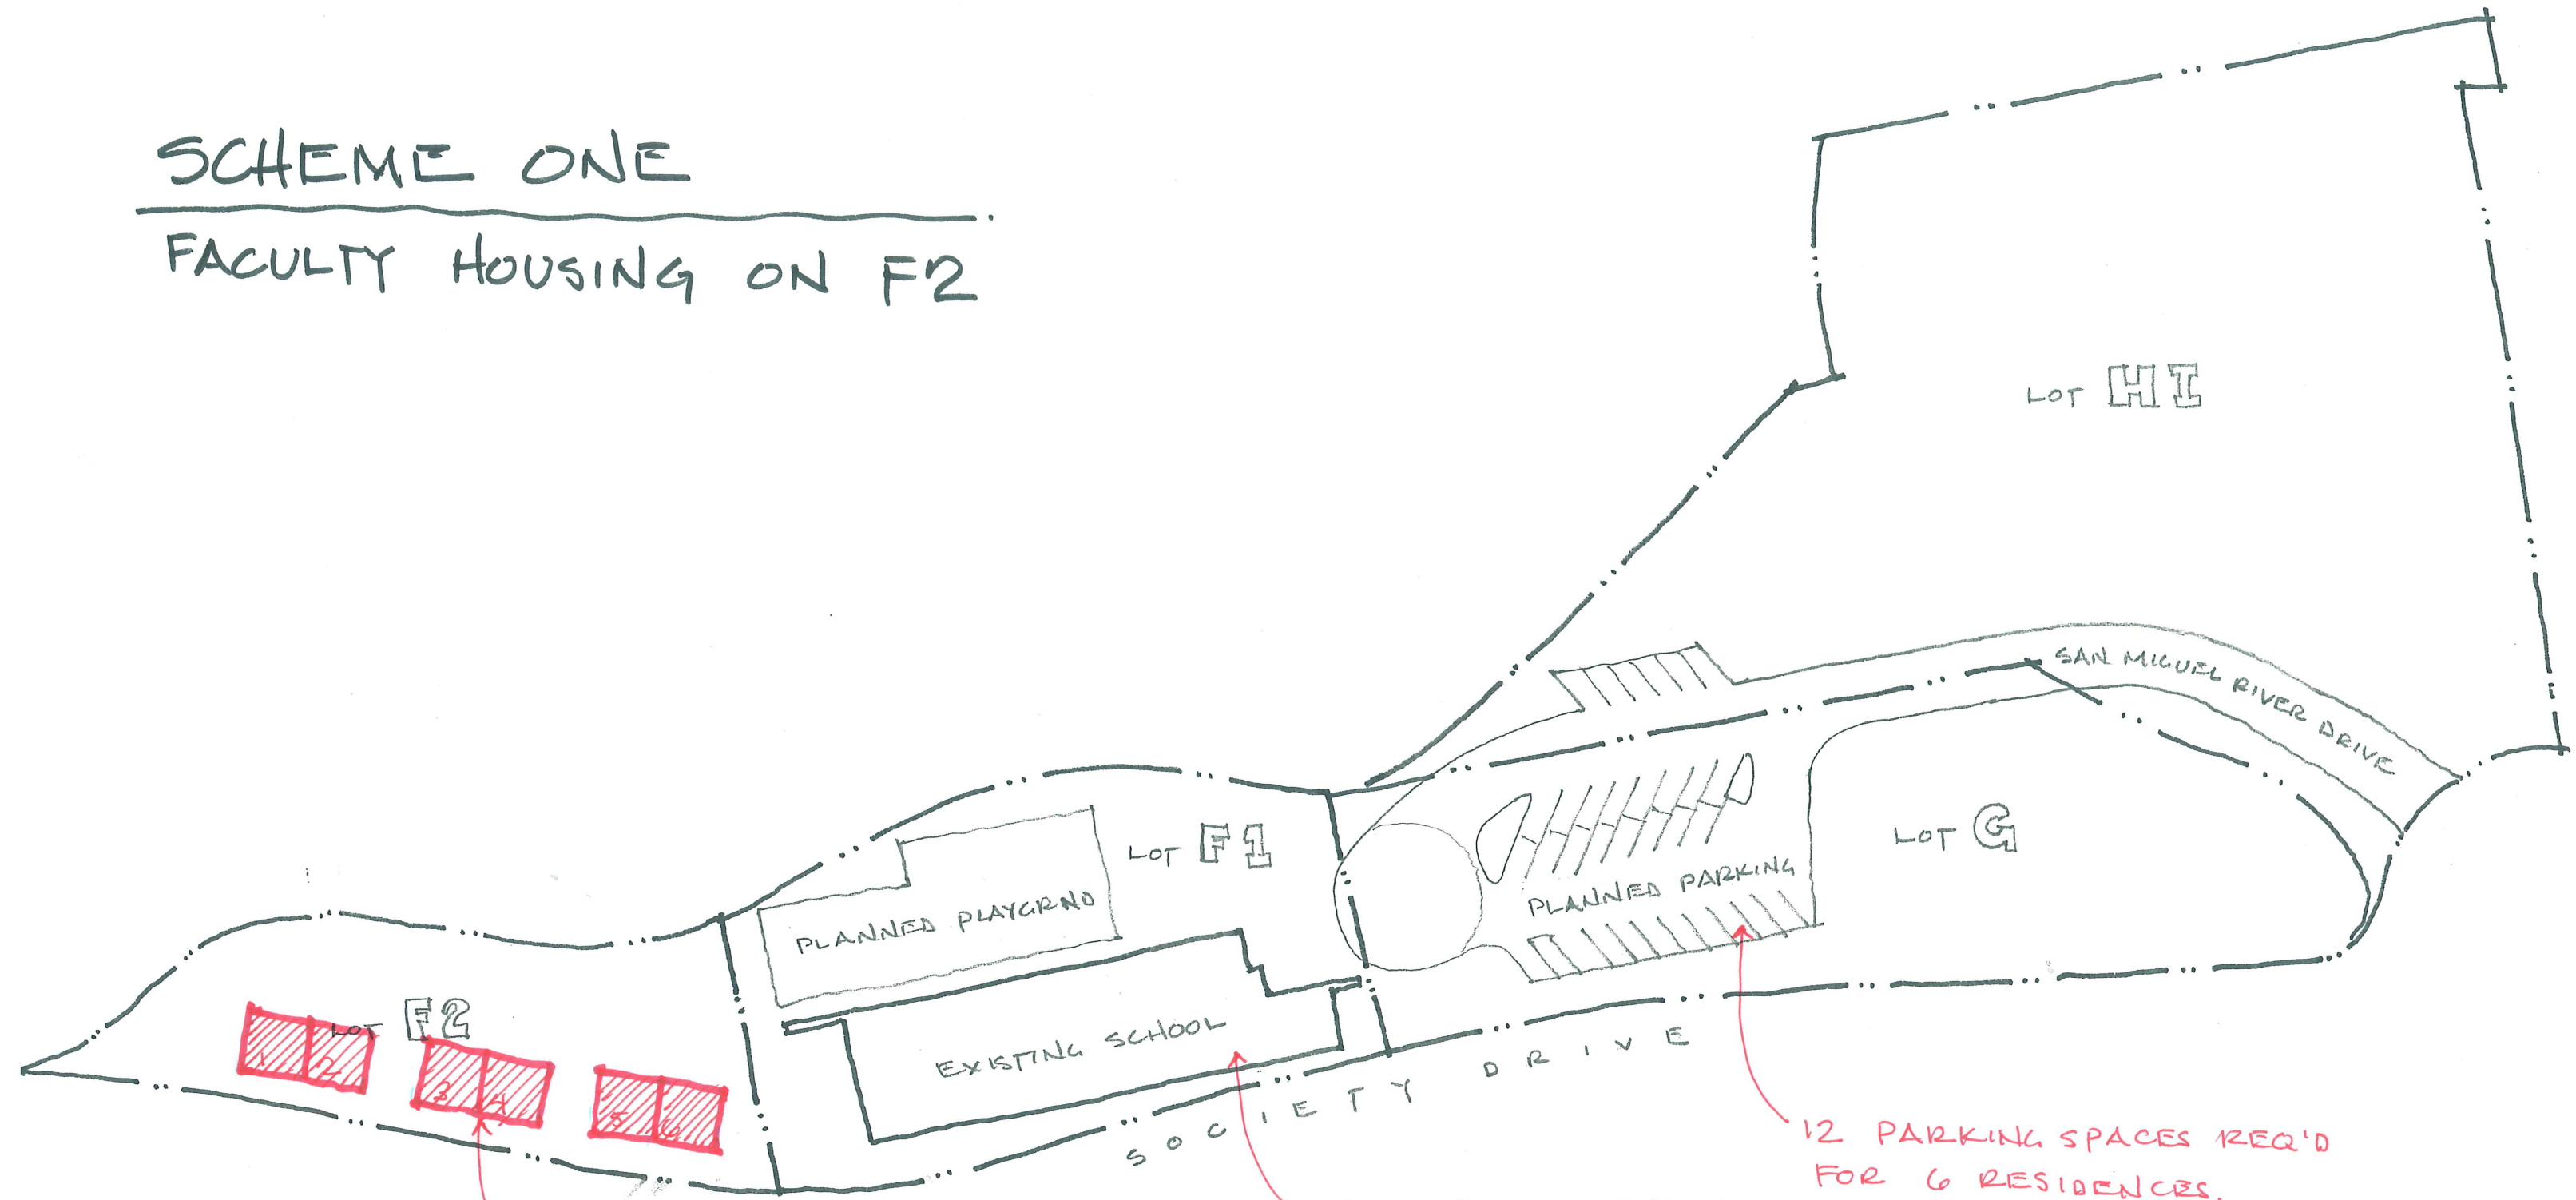


- 6 FACULTY RESIDENCES
- 1200 SF AVG. ON 2 FLOORS (600 SF FOOTPRINT)
- 600 SF BASEMENT BELOW.

NO SCHOOL EXPANSION UNLESS ADDITIONAL PARKING CAN BE SECURED.

- 12 PARKING SPACES REQ'D FOR 6 RESIDENCES.
- 9 SPACES ALREADY PROVIDED IN 34-STALL LOT.
- 3 ADD'L SPACES REQ'D, OR SEEK PARKING WAIVER.

SCHEME TWO

SCHOOL EXPANSION ONTO LOT F2

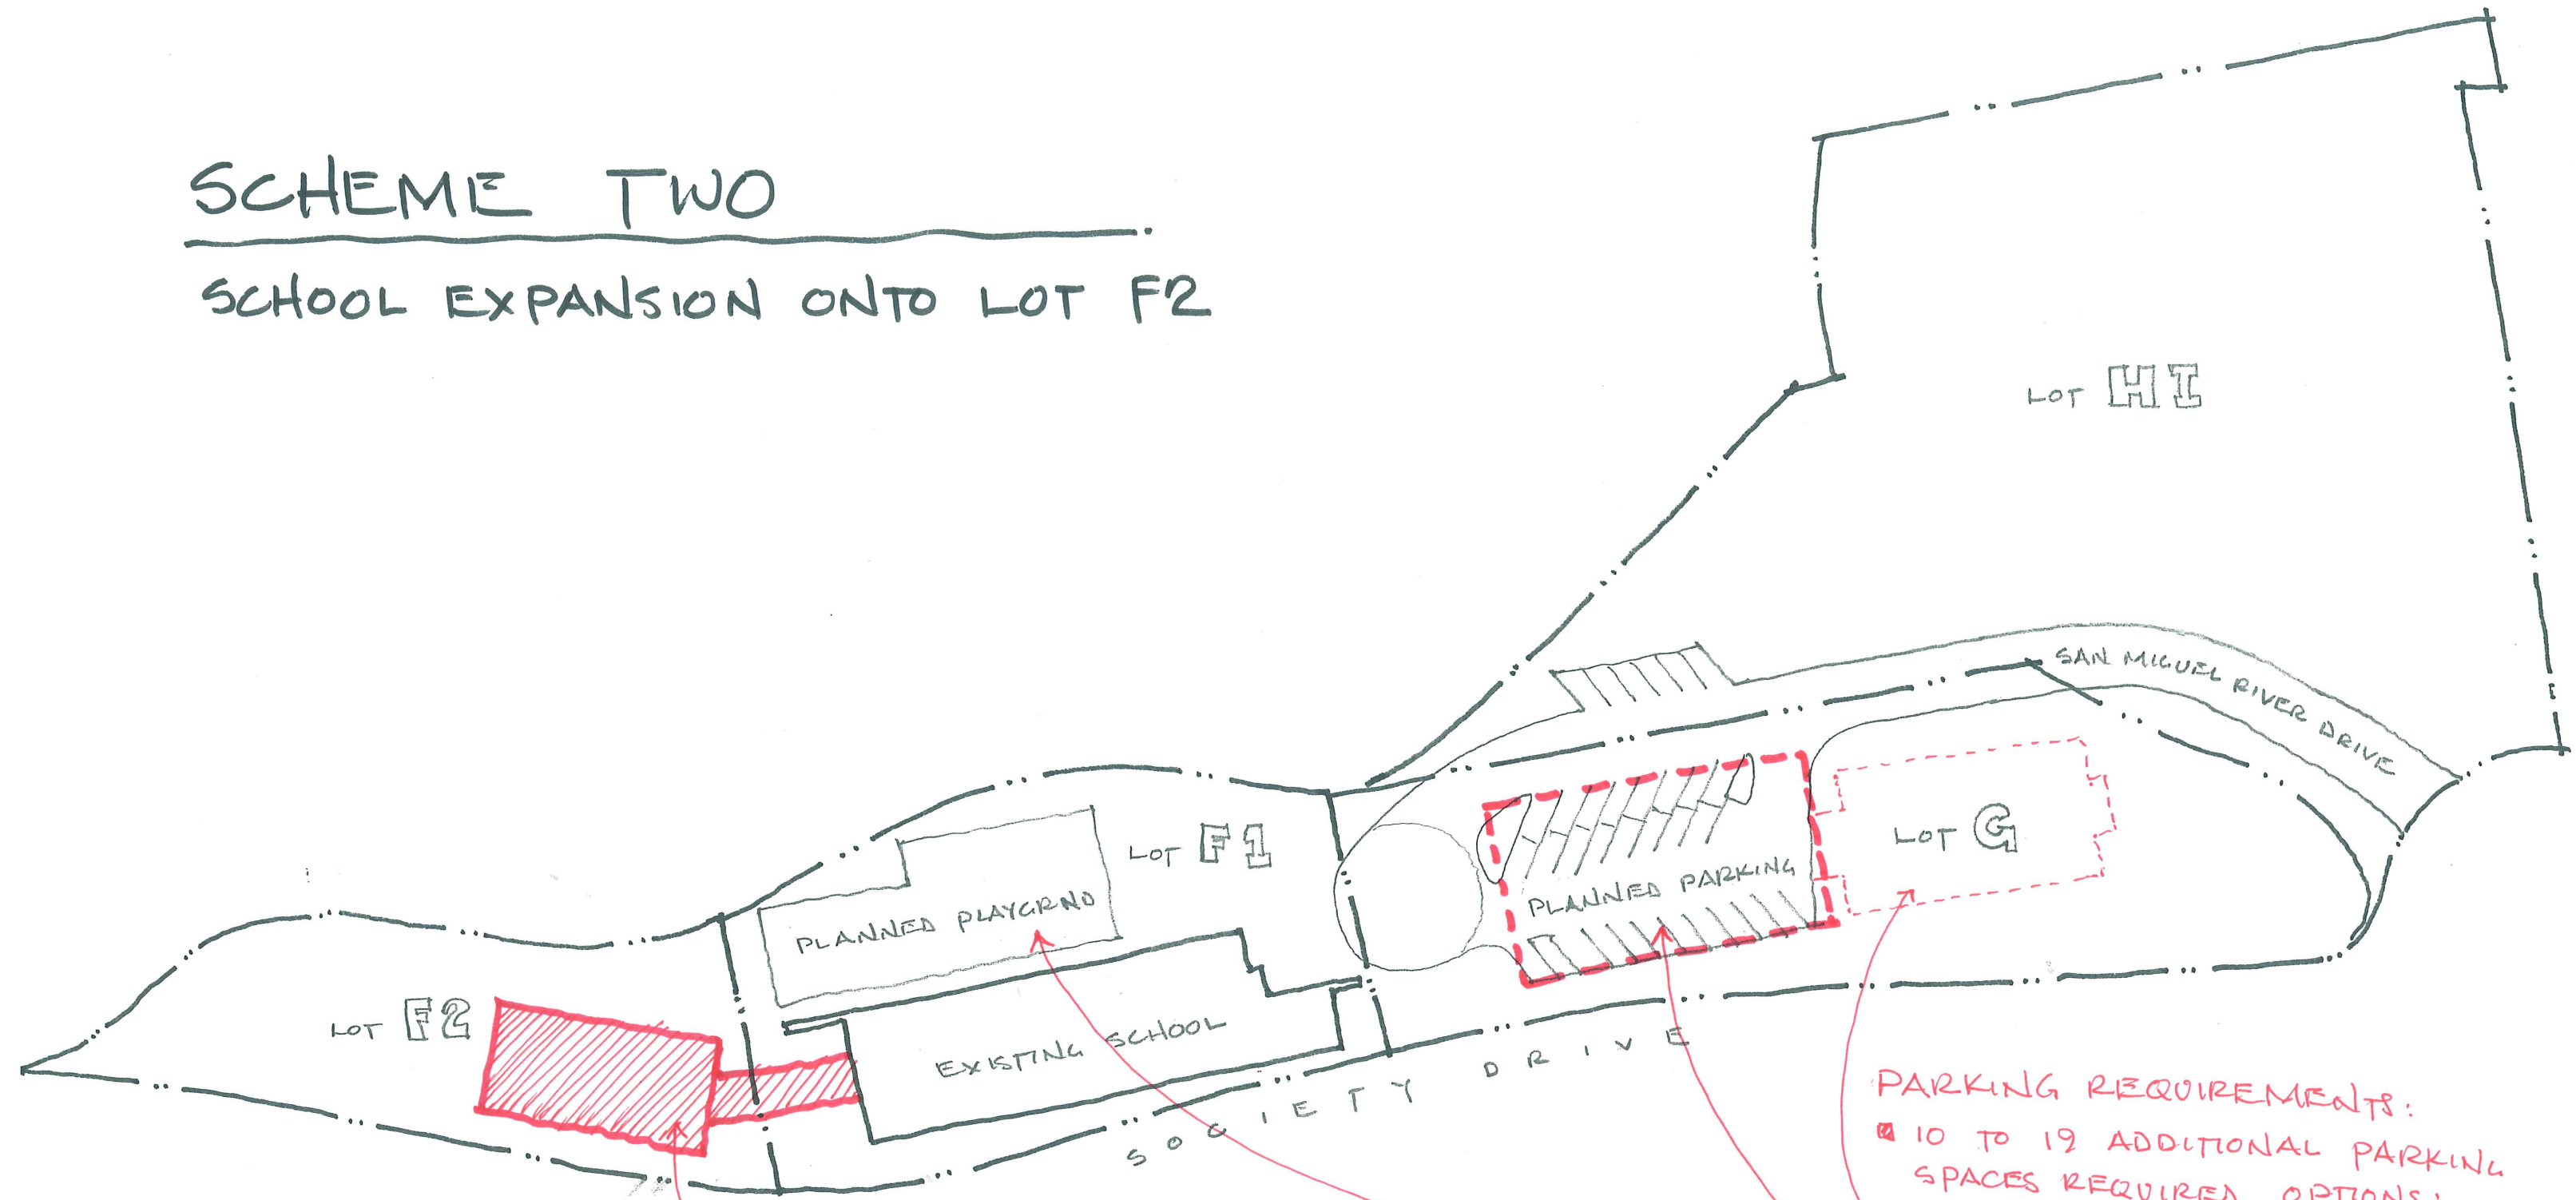


2-STORY ADDITION
■ 7300 SF MAX
■ 3650 SF FOOTPRINT SHOWN.

- PARKING REQUIREMENTS:
■ 10 TO 19 ADDITIONAL PARKING SPACES REQUIRED. OPTIONS:
- ① ADD STALLS ON LOT G
 - ② BUILD 2-LEVEL PARKING GARAGE
 - ③ BUILD NEW PLAYGROUND ON ROOF OF NEW F-2 BUILDING AND PARK ON F-1

SCHEME THREE

SCHOOL EXPANSION ON WEST LOT G

8,280 SF ADDITION
1-STORY ADDITION
SHOWN, ABOVE
PARKING.

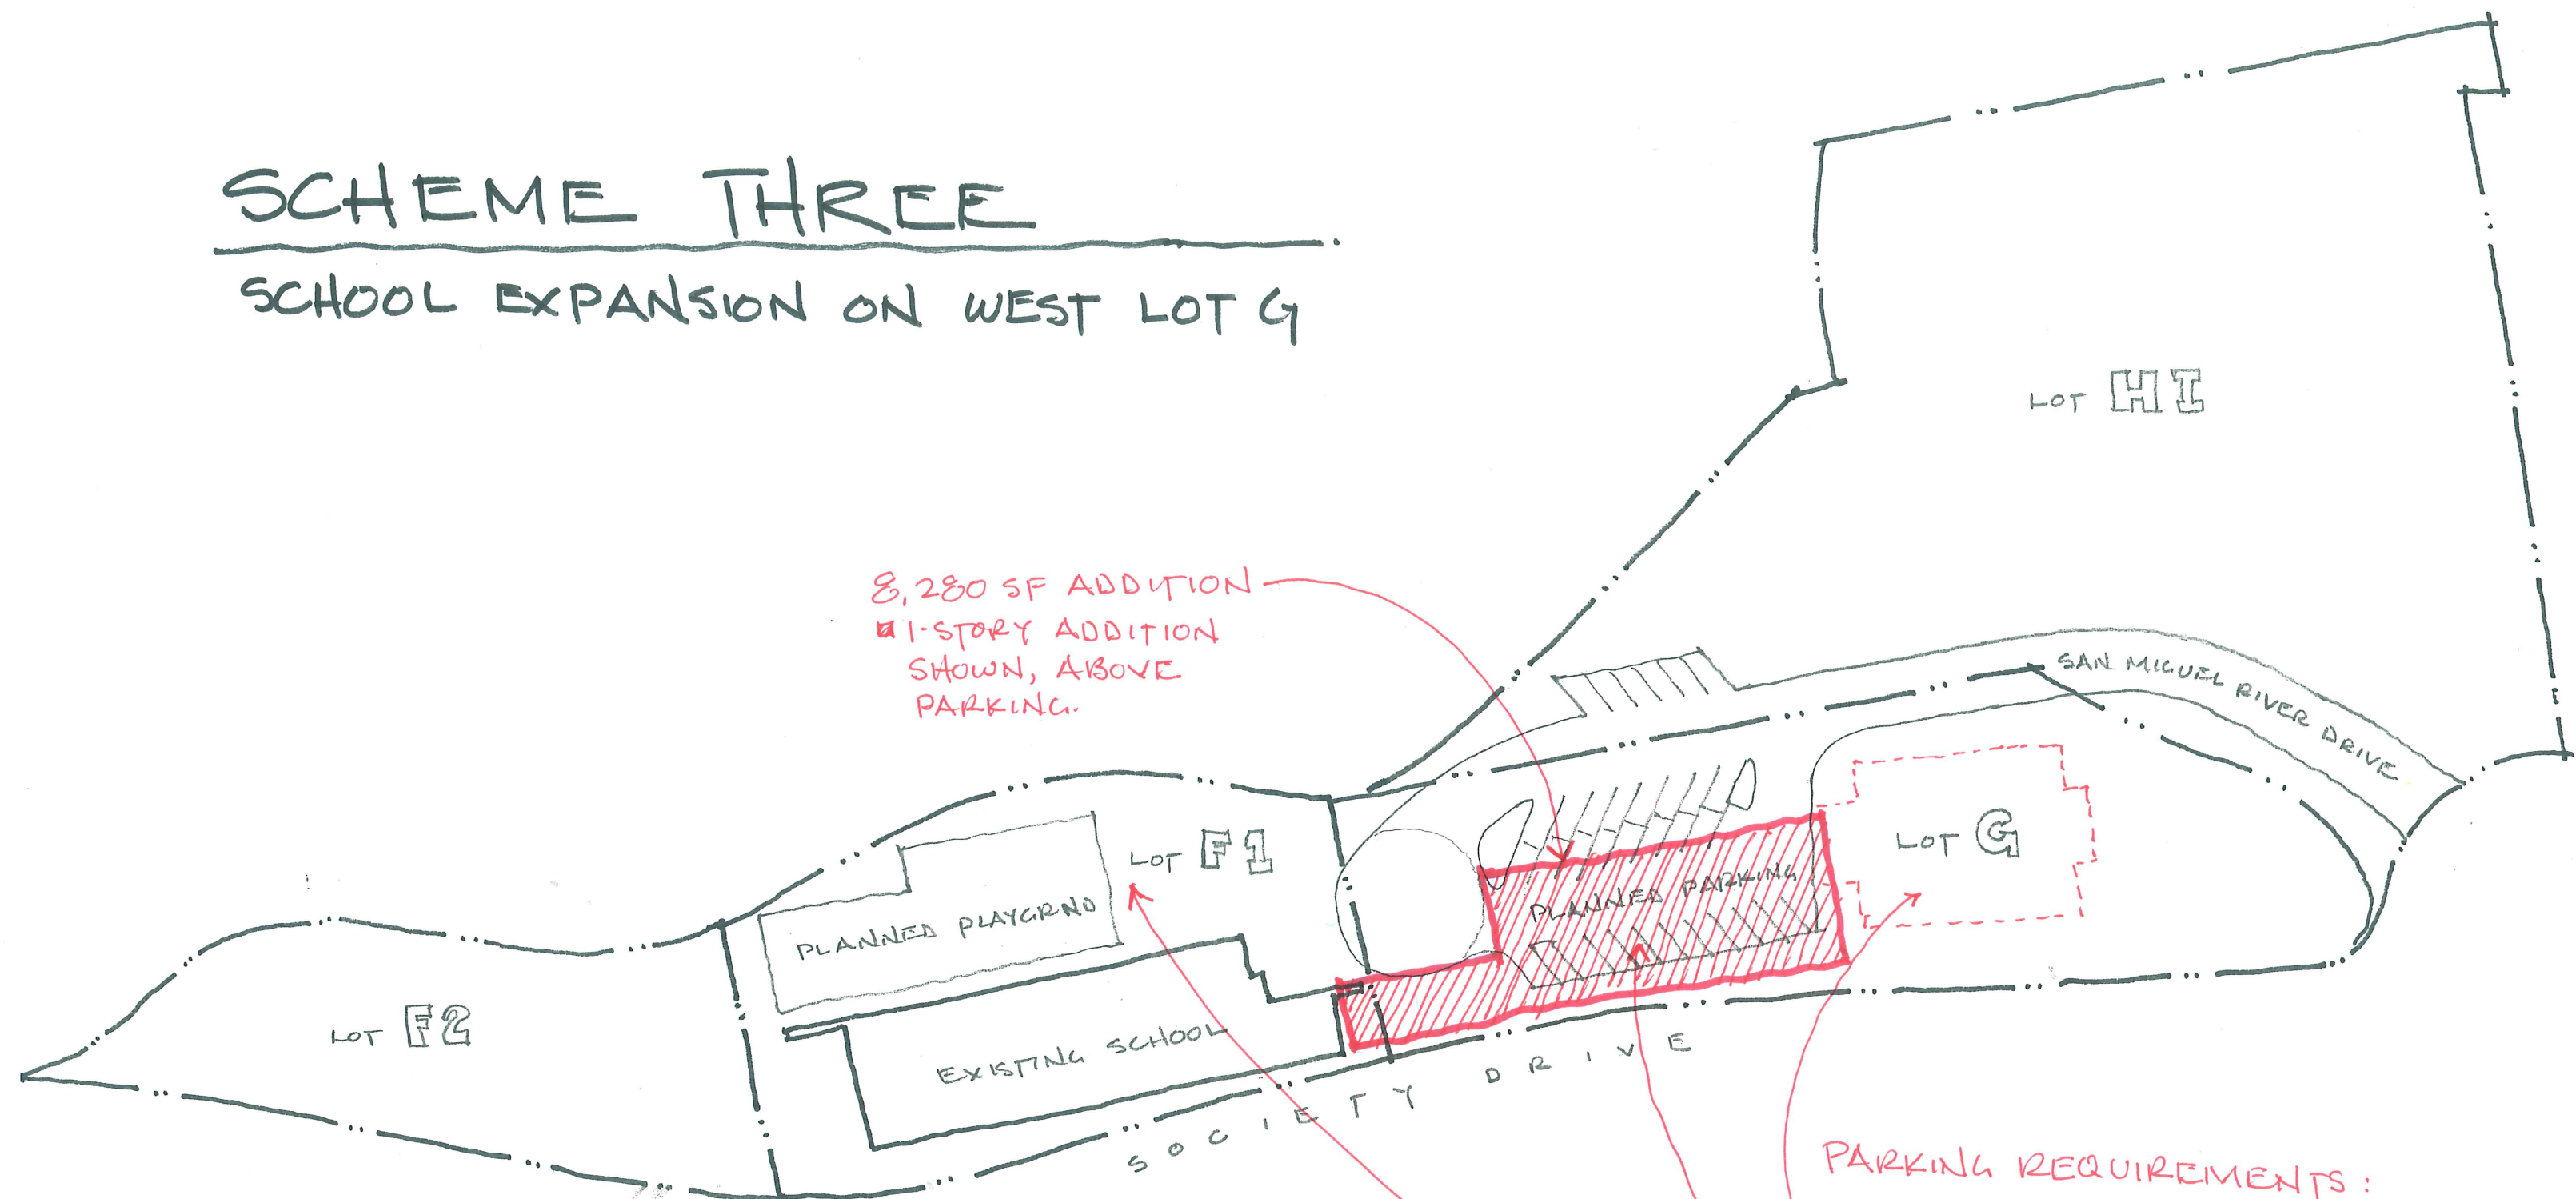


PARKING REQUIREMENTS:

- 8 TO 17 ADDITIONAL PARKING SPACES REQUIRED. OPTIONS:
- ① ADD STALLS ON LOT G EAST.
- ② BUILD 2-LEVEL PARKING GARAGE BELOW NEW SCHOOL
- ③ BUILD NEW PLAYGROUND ON ROOF OF NEW SCHOOL AND PARK ON F-1.

SCHEME FOUR

SCHOOL EXPANSION ON ENTIRE LOT G

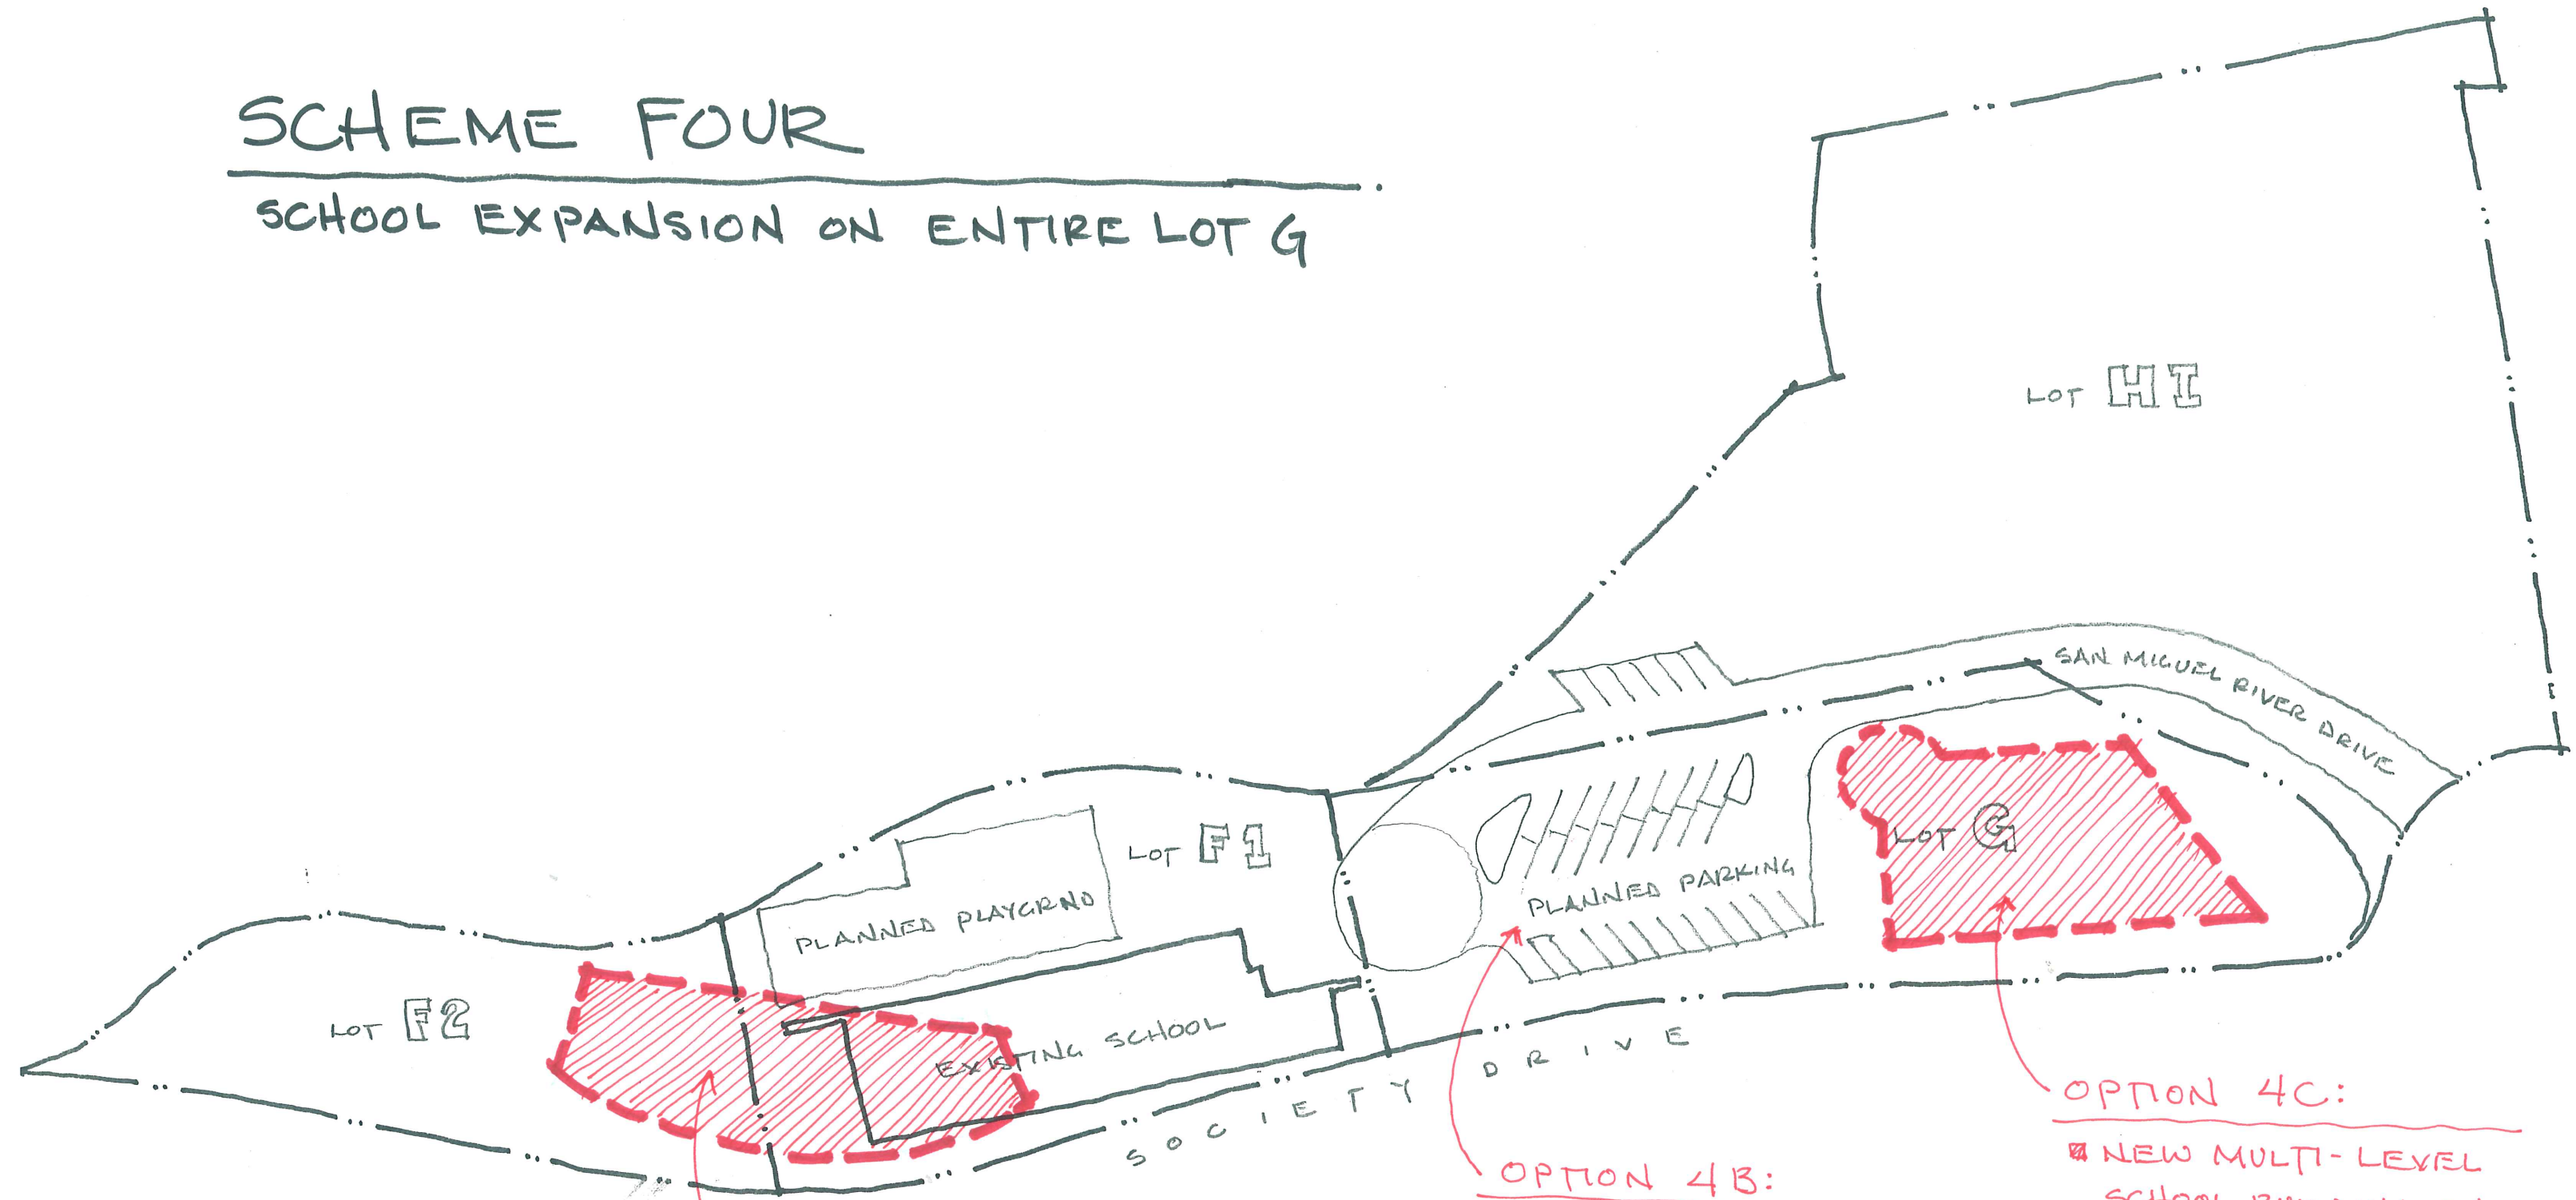

OPTION 4A:

- ▣ SCHOOL EXPANSION ON LOTS F1 & F2.
- ▣ GROUND LEVEL PARKING ON ENTIRE LOT G.

OPTION 4B:

- ▣ NEW SCHOOL BUILDING BUILT ABOVE SURFACE PARKING.
- ▣ SURFACE PARKING COVERS ALL OF LOT G.

OPTION 4C:

- ▣ NEW MULTI-LEVEL SCHOOL BUILDING ON LOT G EAST
- ▣ MULTI-LEVEL PARKING GARAGE ON LOT G WEST