




3  
EX-015  
MP OPTION 1 - 3RD FLOOR PLAN  
1/16" = 1'-0"

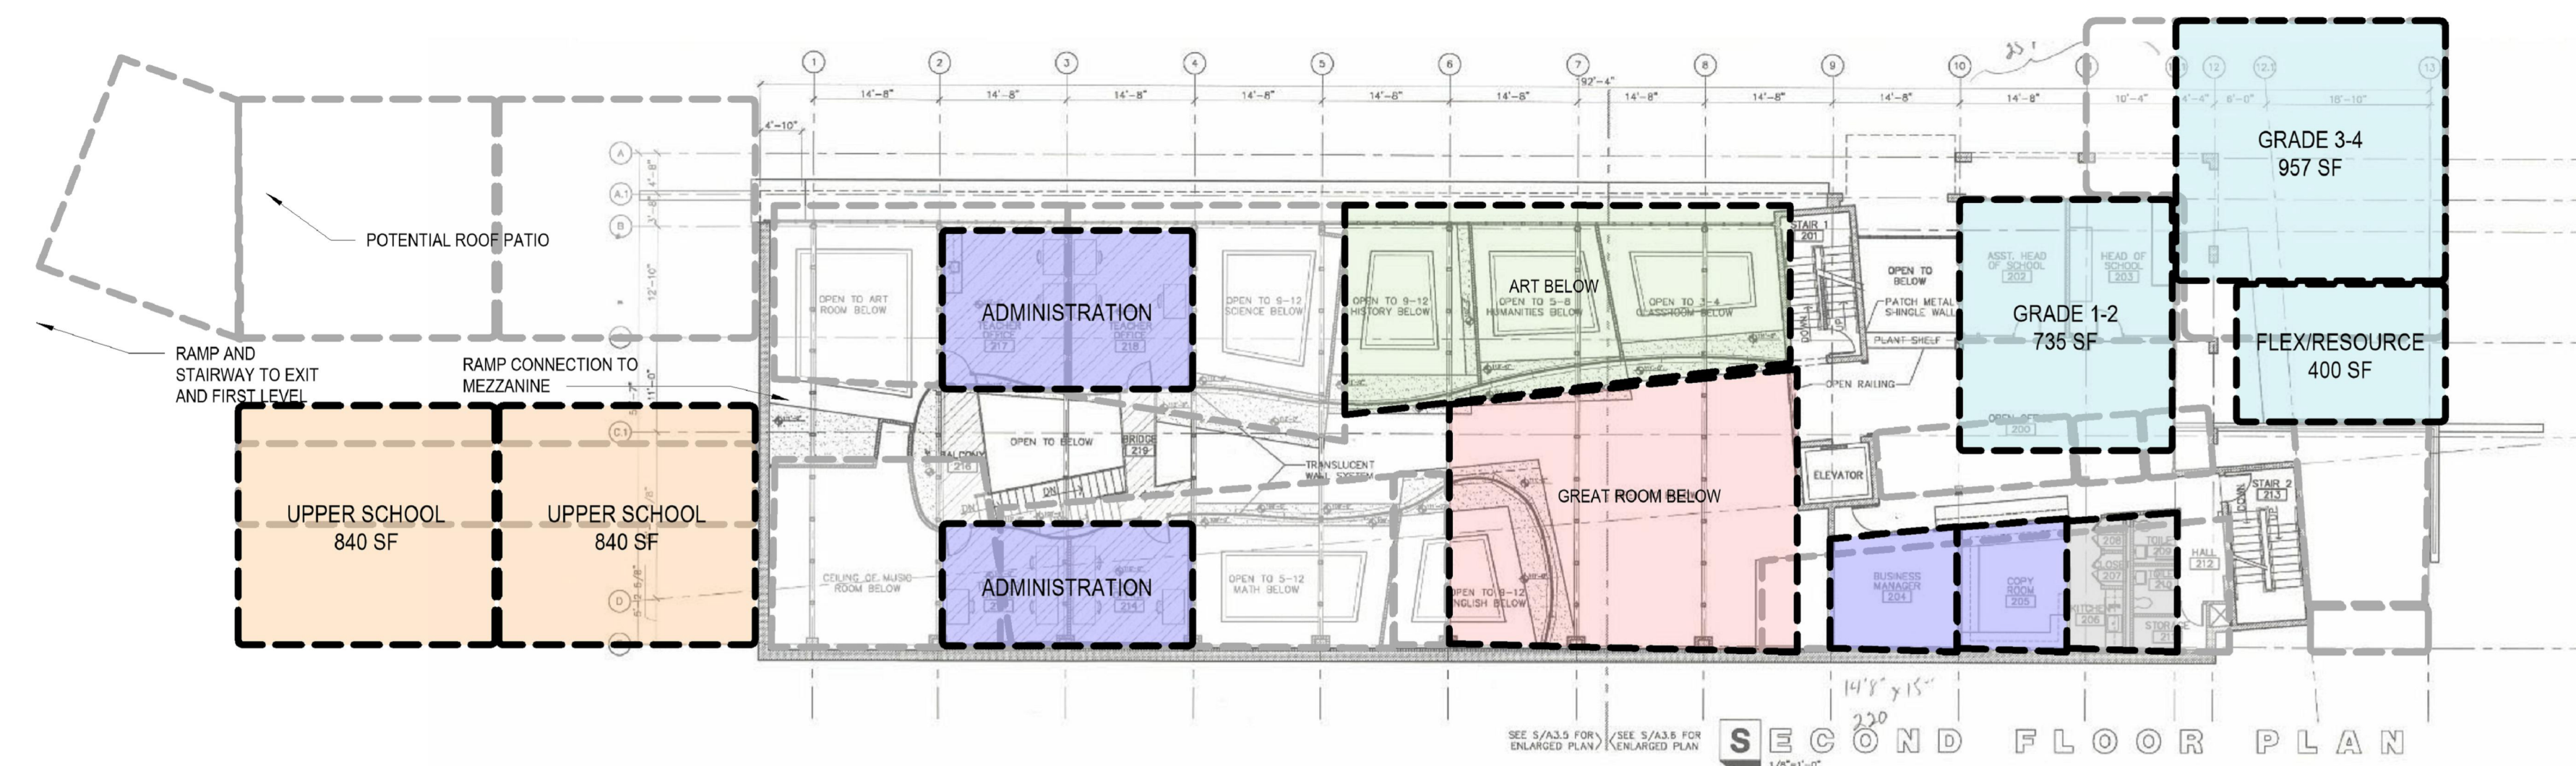

2  
EX-015  
MP OPTION 1 - 2ND FLOOR PLAN  
1/16" = 1'-0"

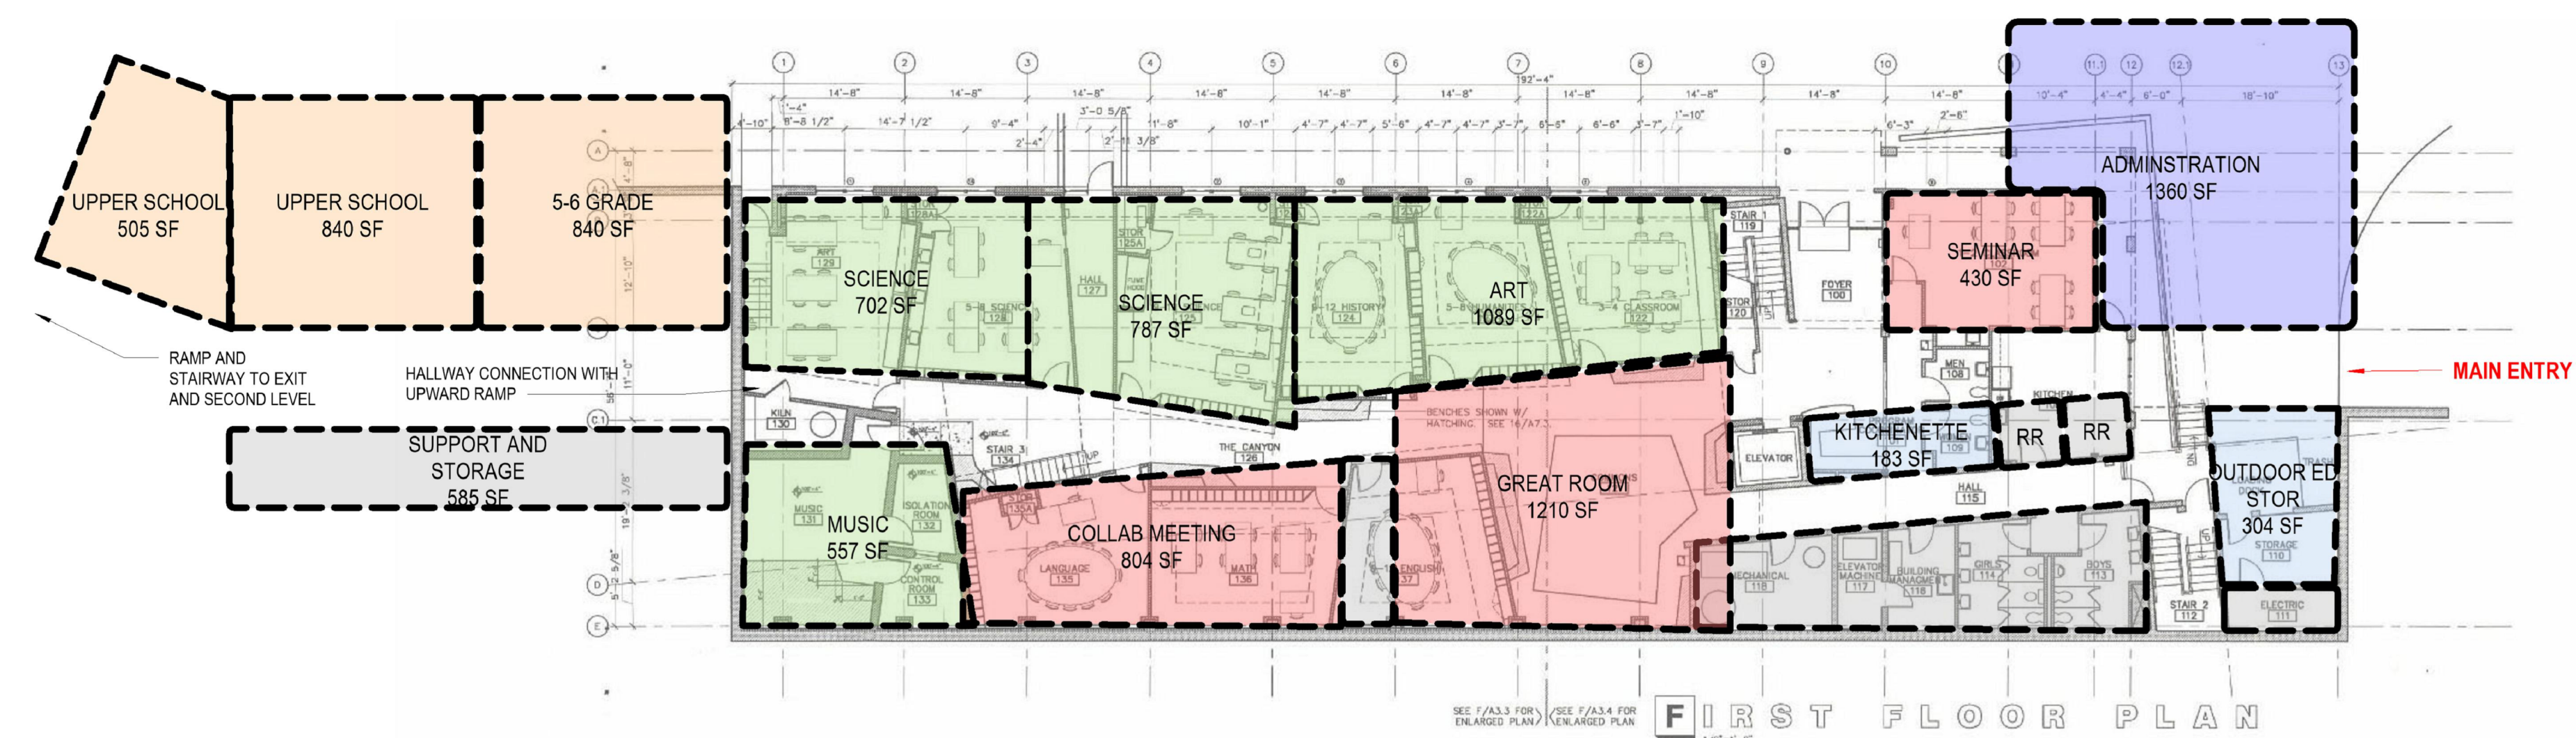

1  
EX-015  
MP OPTION 1 - 1ST FLOOR PLAN  
1/16" = 1'-0"

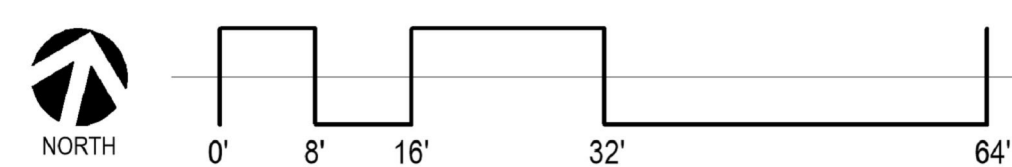

C:\Users\miker\Documents\19069\_Telluride Mountain School MP\_V19\_mriggs02.rvt  
2/3/2020 7:57:35 AM

EX-015

# MP OPTION 1 FLOOR PLANS

TELLURIDE MOUNTAIN SCHOOL MASTER PLAN




TELLURIDE MOUNTAIN SCHOOL




ISSUED DATE  
**02/03/2020**  
19 SOUTH TEJON ST., SUITE 300  
COLORADO SPRINGS, CO. 80903  
TELE: 719-471-7566  
FAX: 719-471-1174  
www.rtaarchitects.com




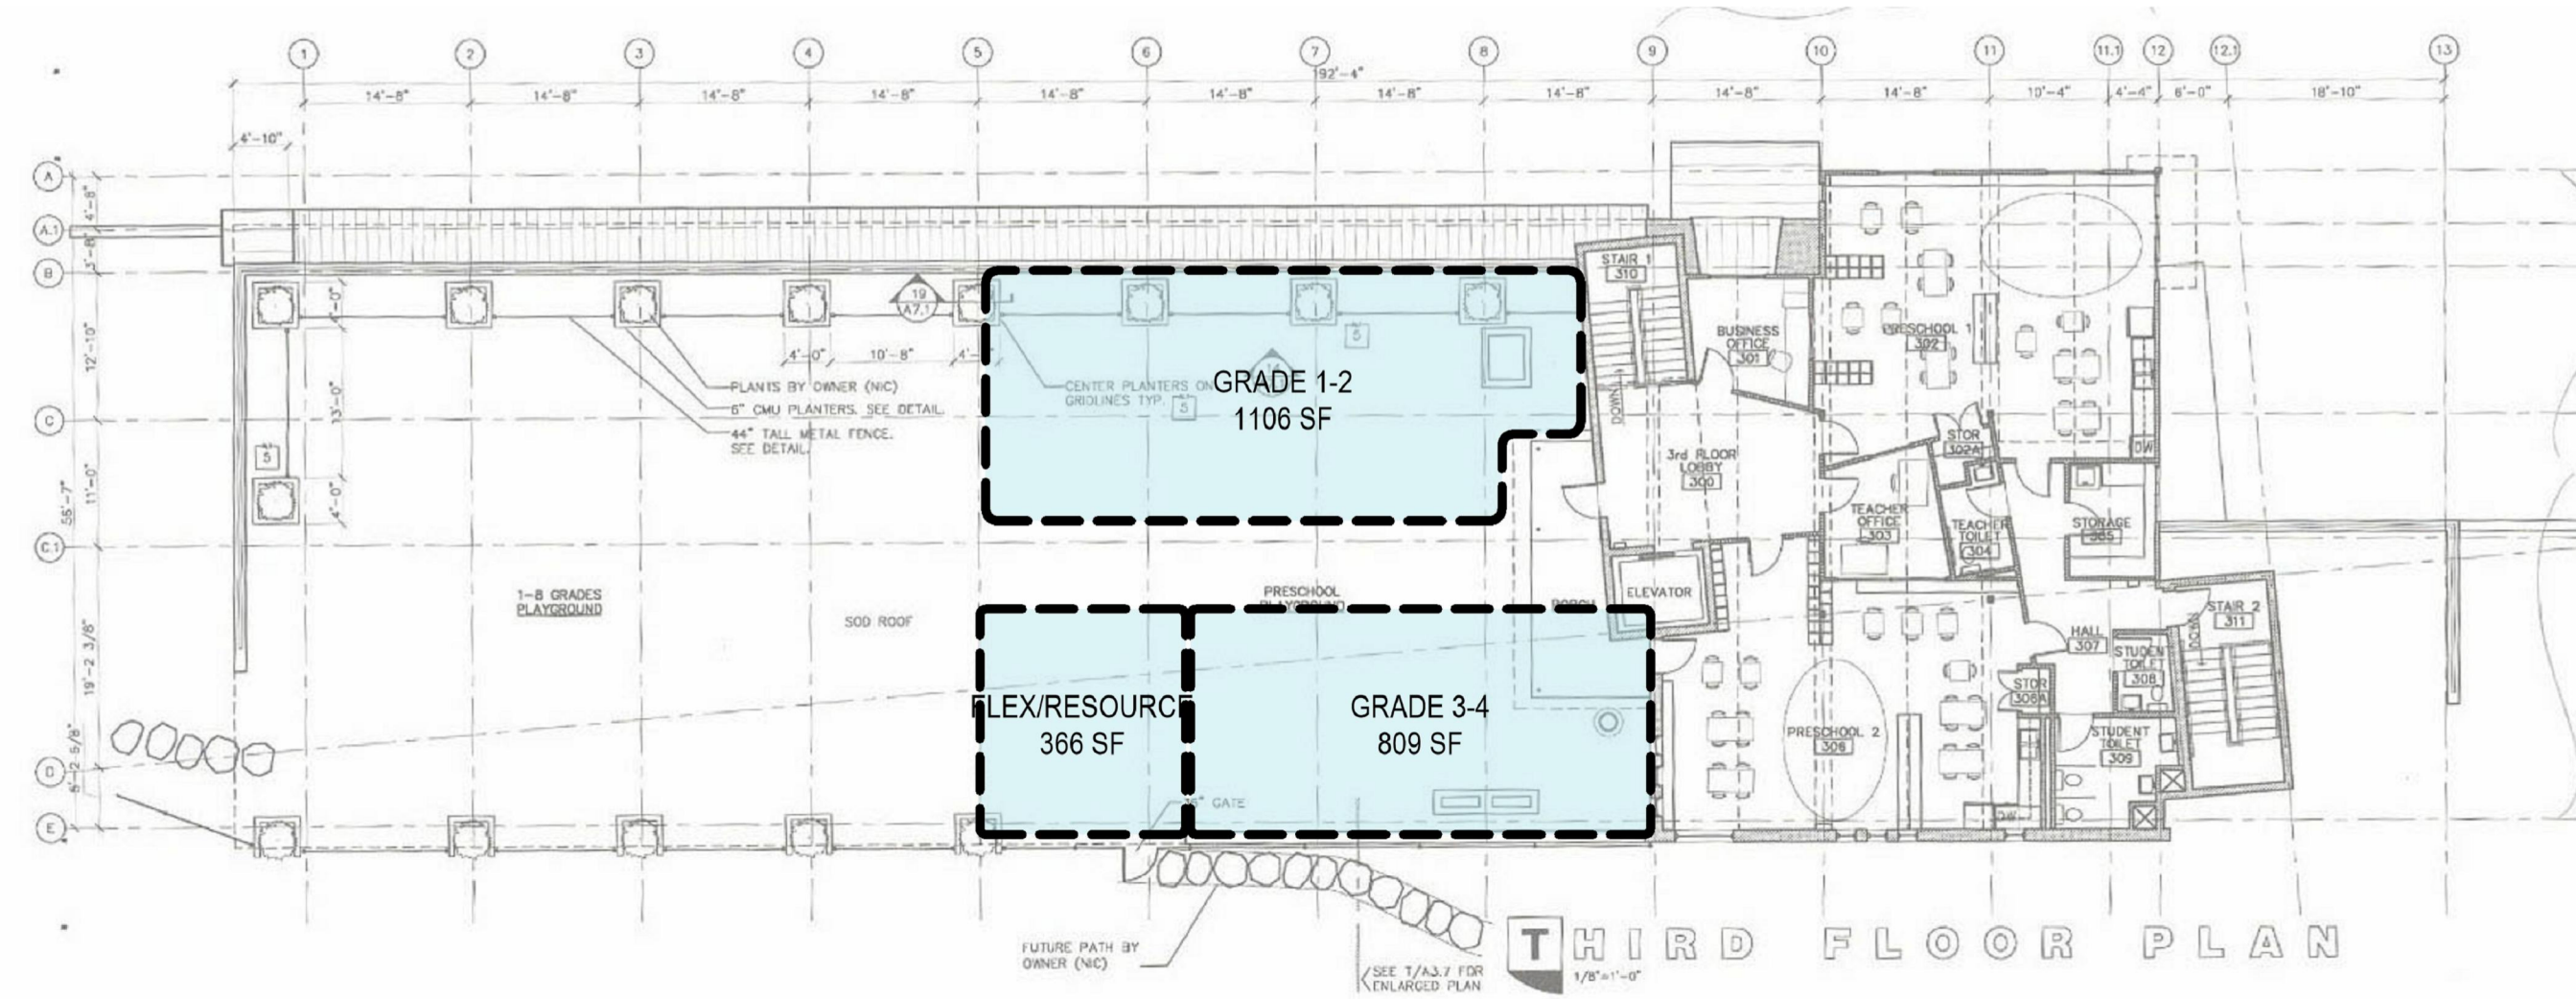


3  
EX-025 MP OPTION 2 - 3RD FLOOR PLAN  
1/16" = 1'-0"

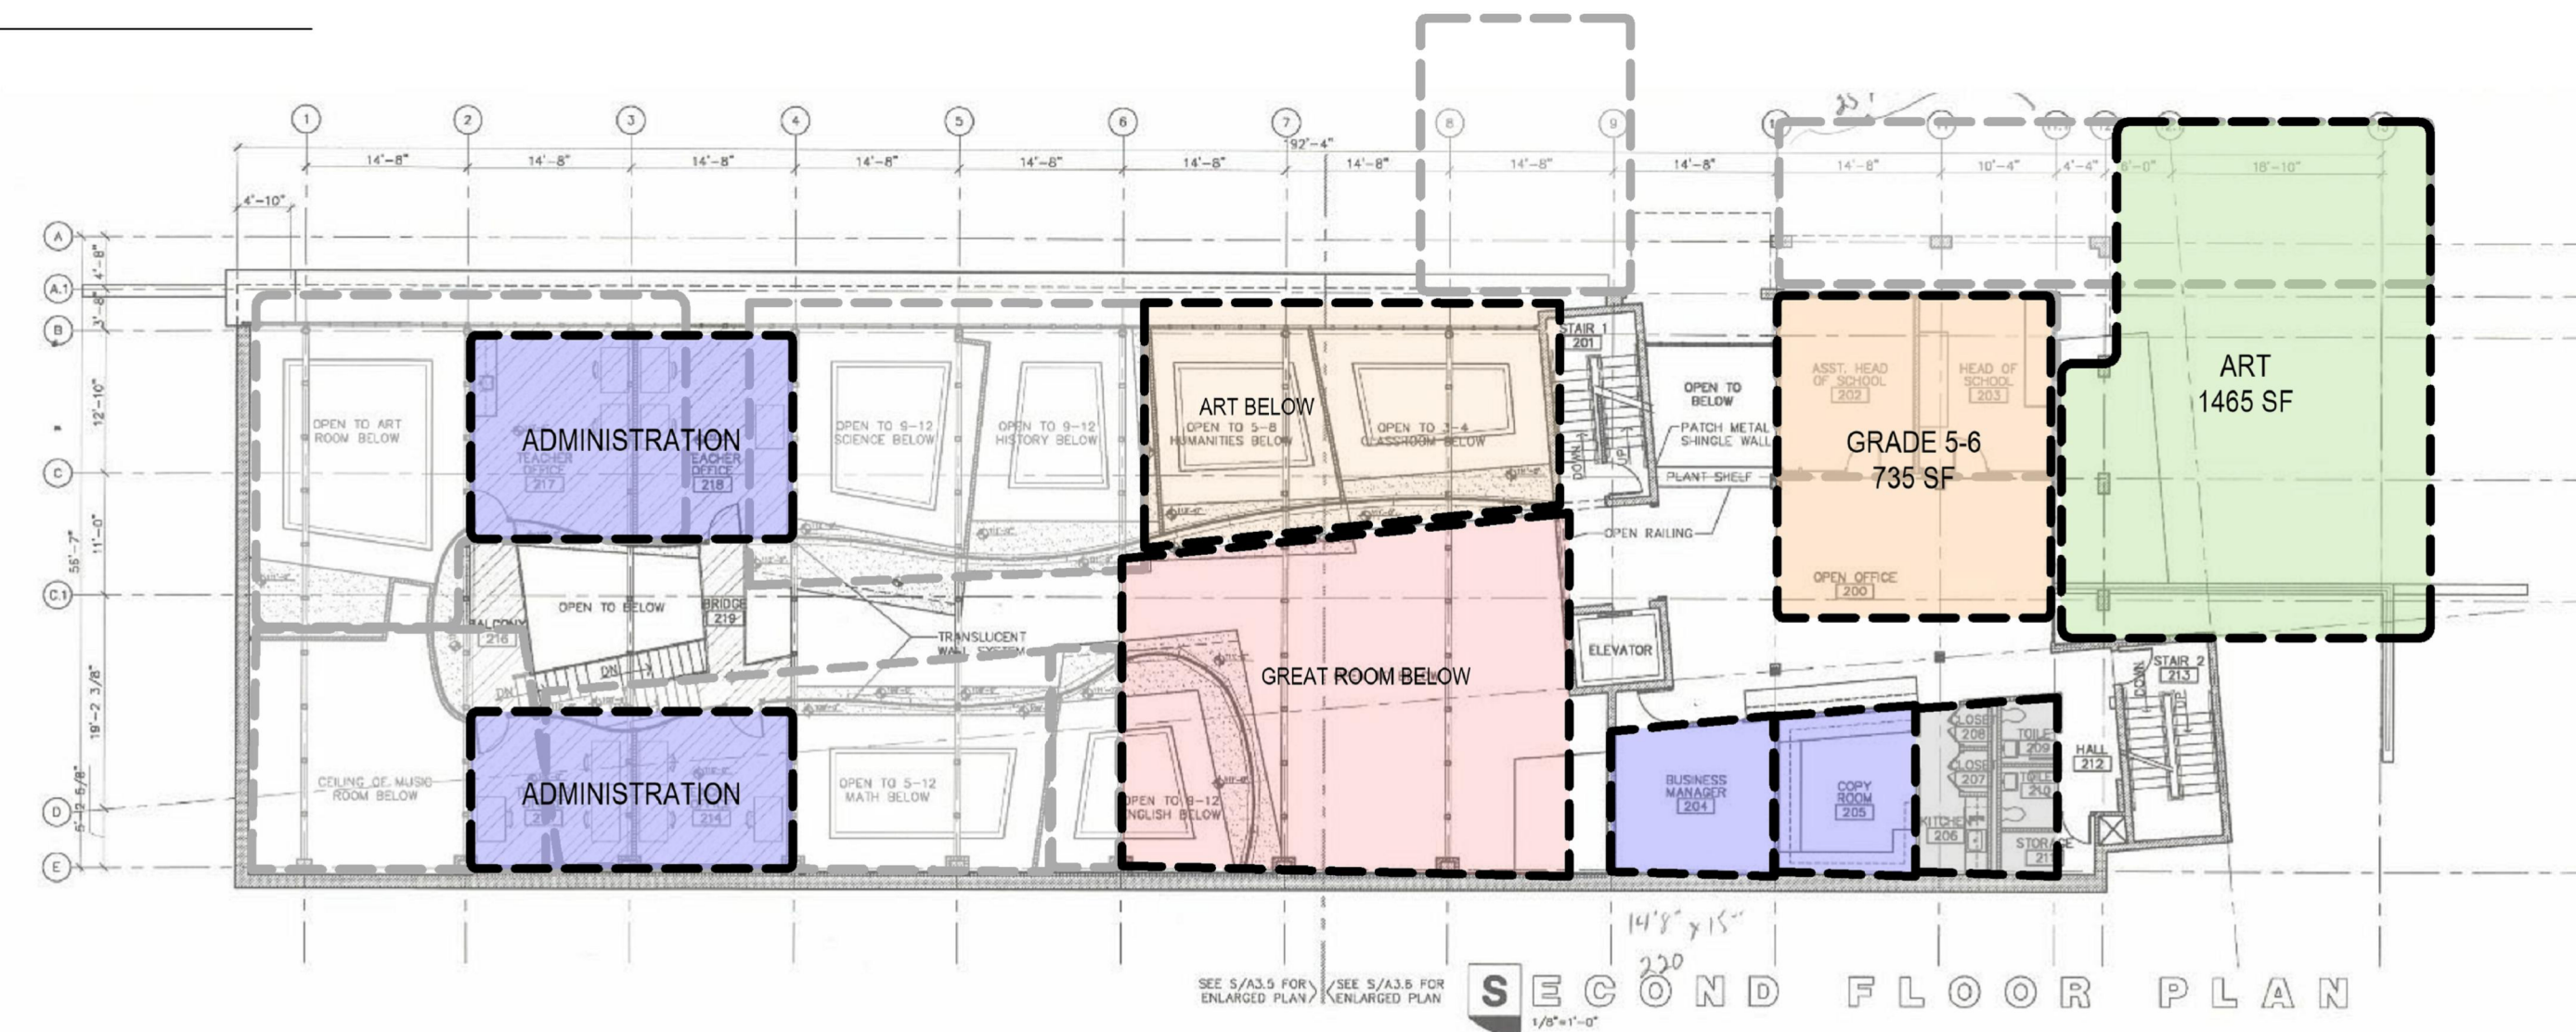

2  
EX-025 MP OPTION 2 - 2ND FLOOR PLAN  
1/16" = 1'-0"

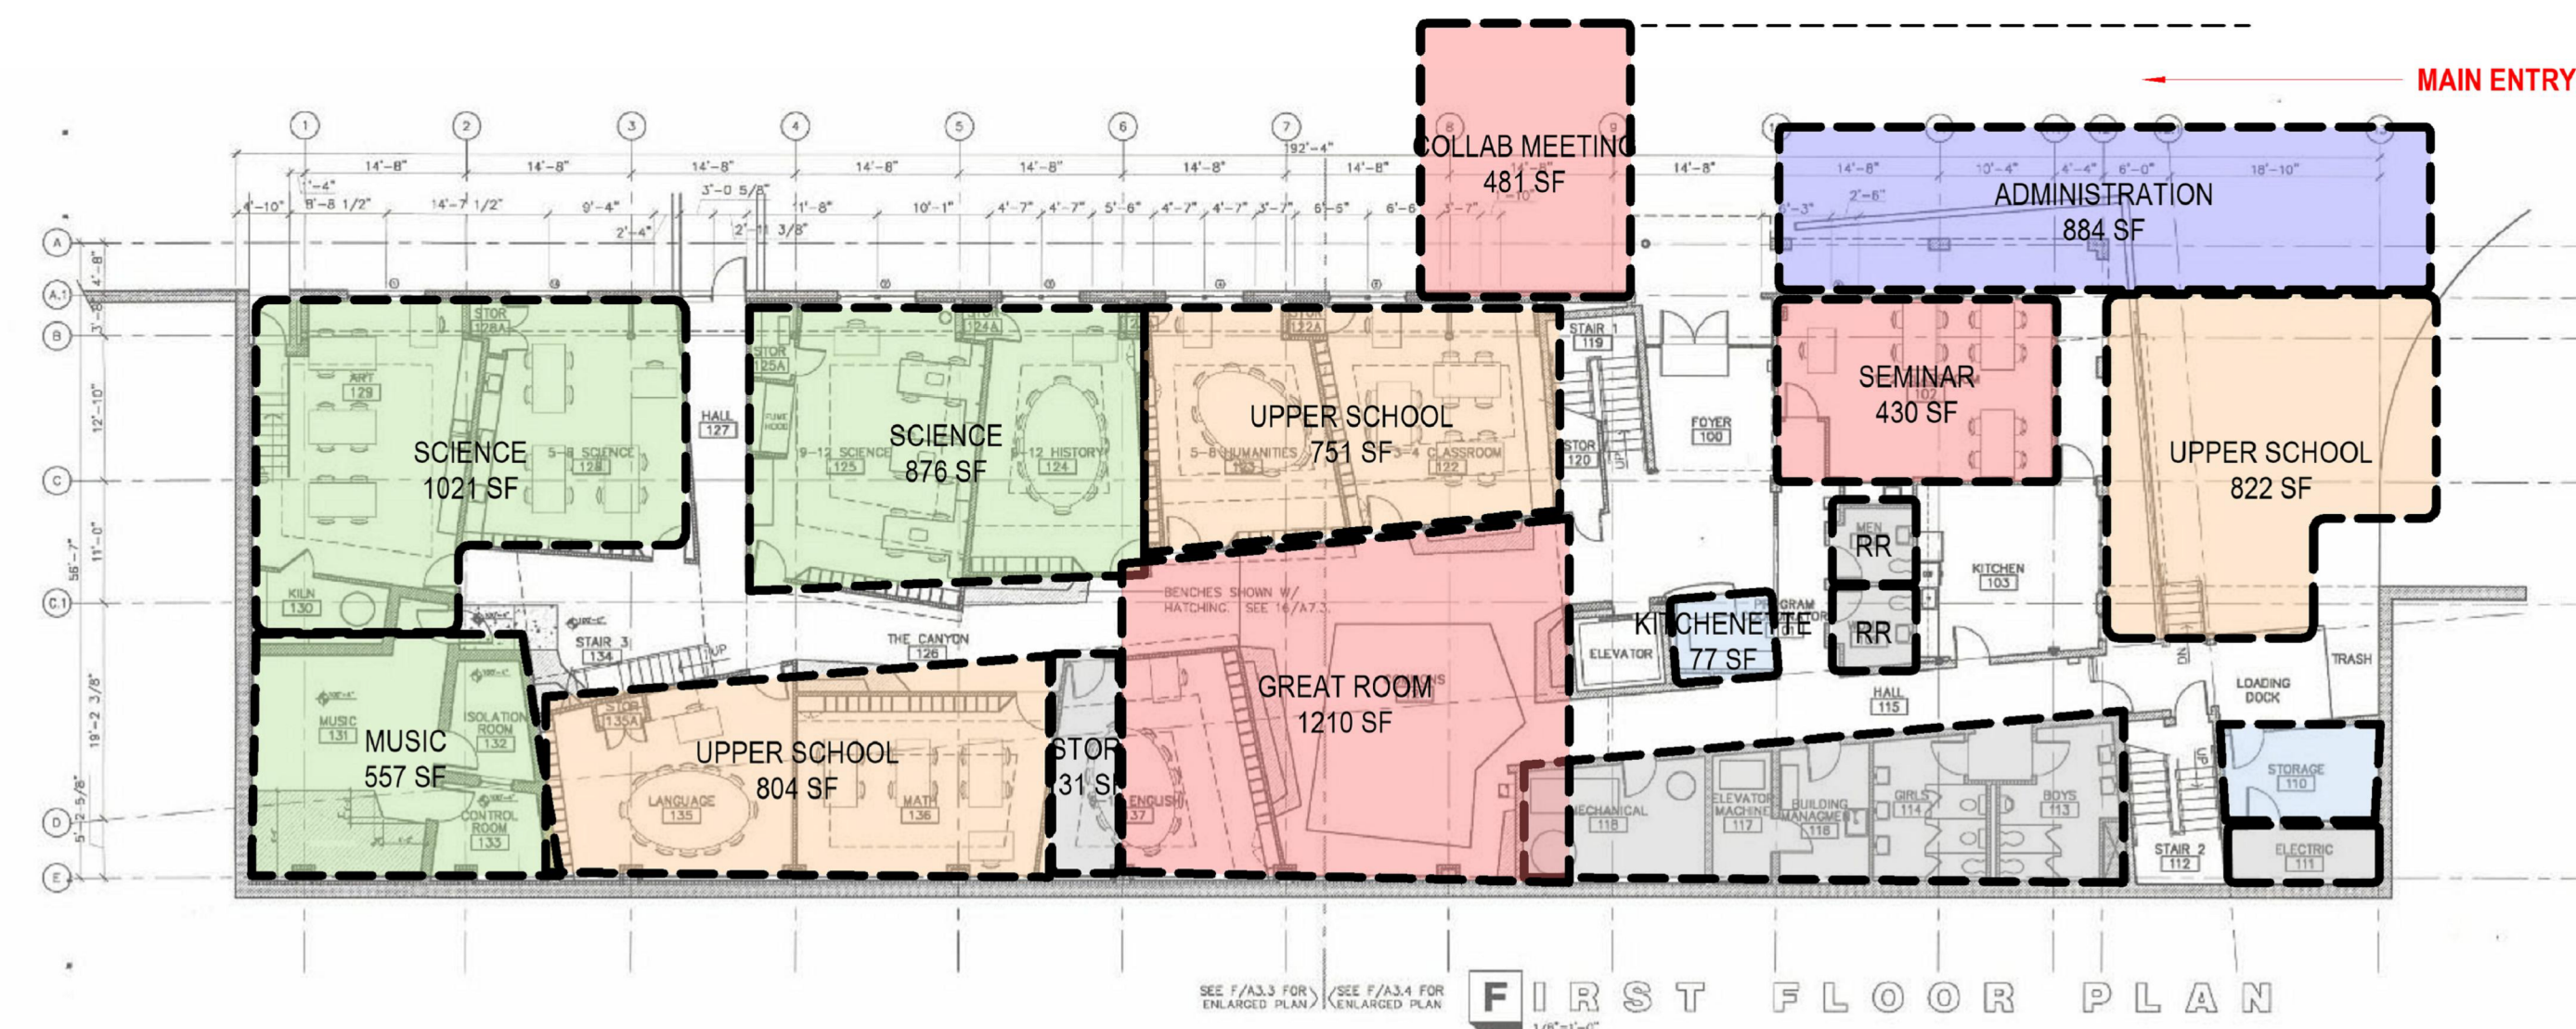

1  
EX-025 MP OPTION 2 - 1ST FLOOR PLAN  
1/16" = 1'-0"

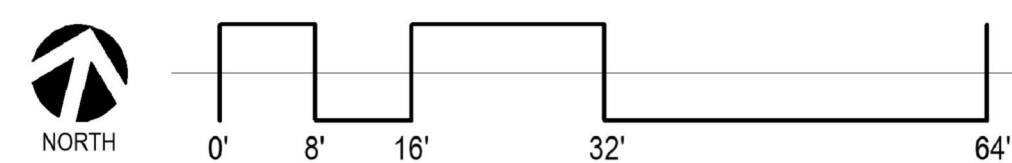

C:\Users\miker\Documents\19069\_Telluride Mountain School MP\_V19\_mriggs02.rvt  
2/3/2020 7:56:43 AM

EX-025

# MP OPTION 2 FLOOR PLANS

TELLURIDE MOUNTAIN SCHOOL MASTER PLAN




© COPYRIGHT RTA, INC.  
TELLURIDE MOUNTAIN SCHOOL


ISSUED DATE  
**02/03/2020**  
19 SOUTH TEJON ST., SUITE 300  
COLORADO SPRINGS, CO. 80903  
TELE: 719-471-7566  
FAX: 719-471-1174  
www.rtaarchitects.com






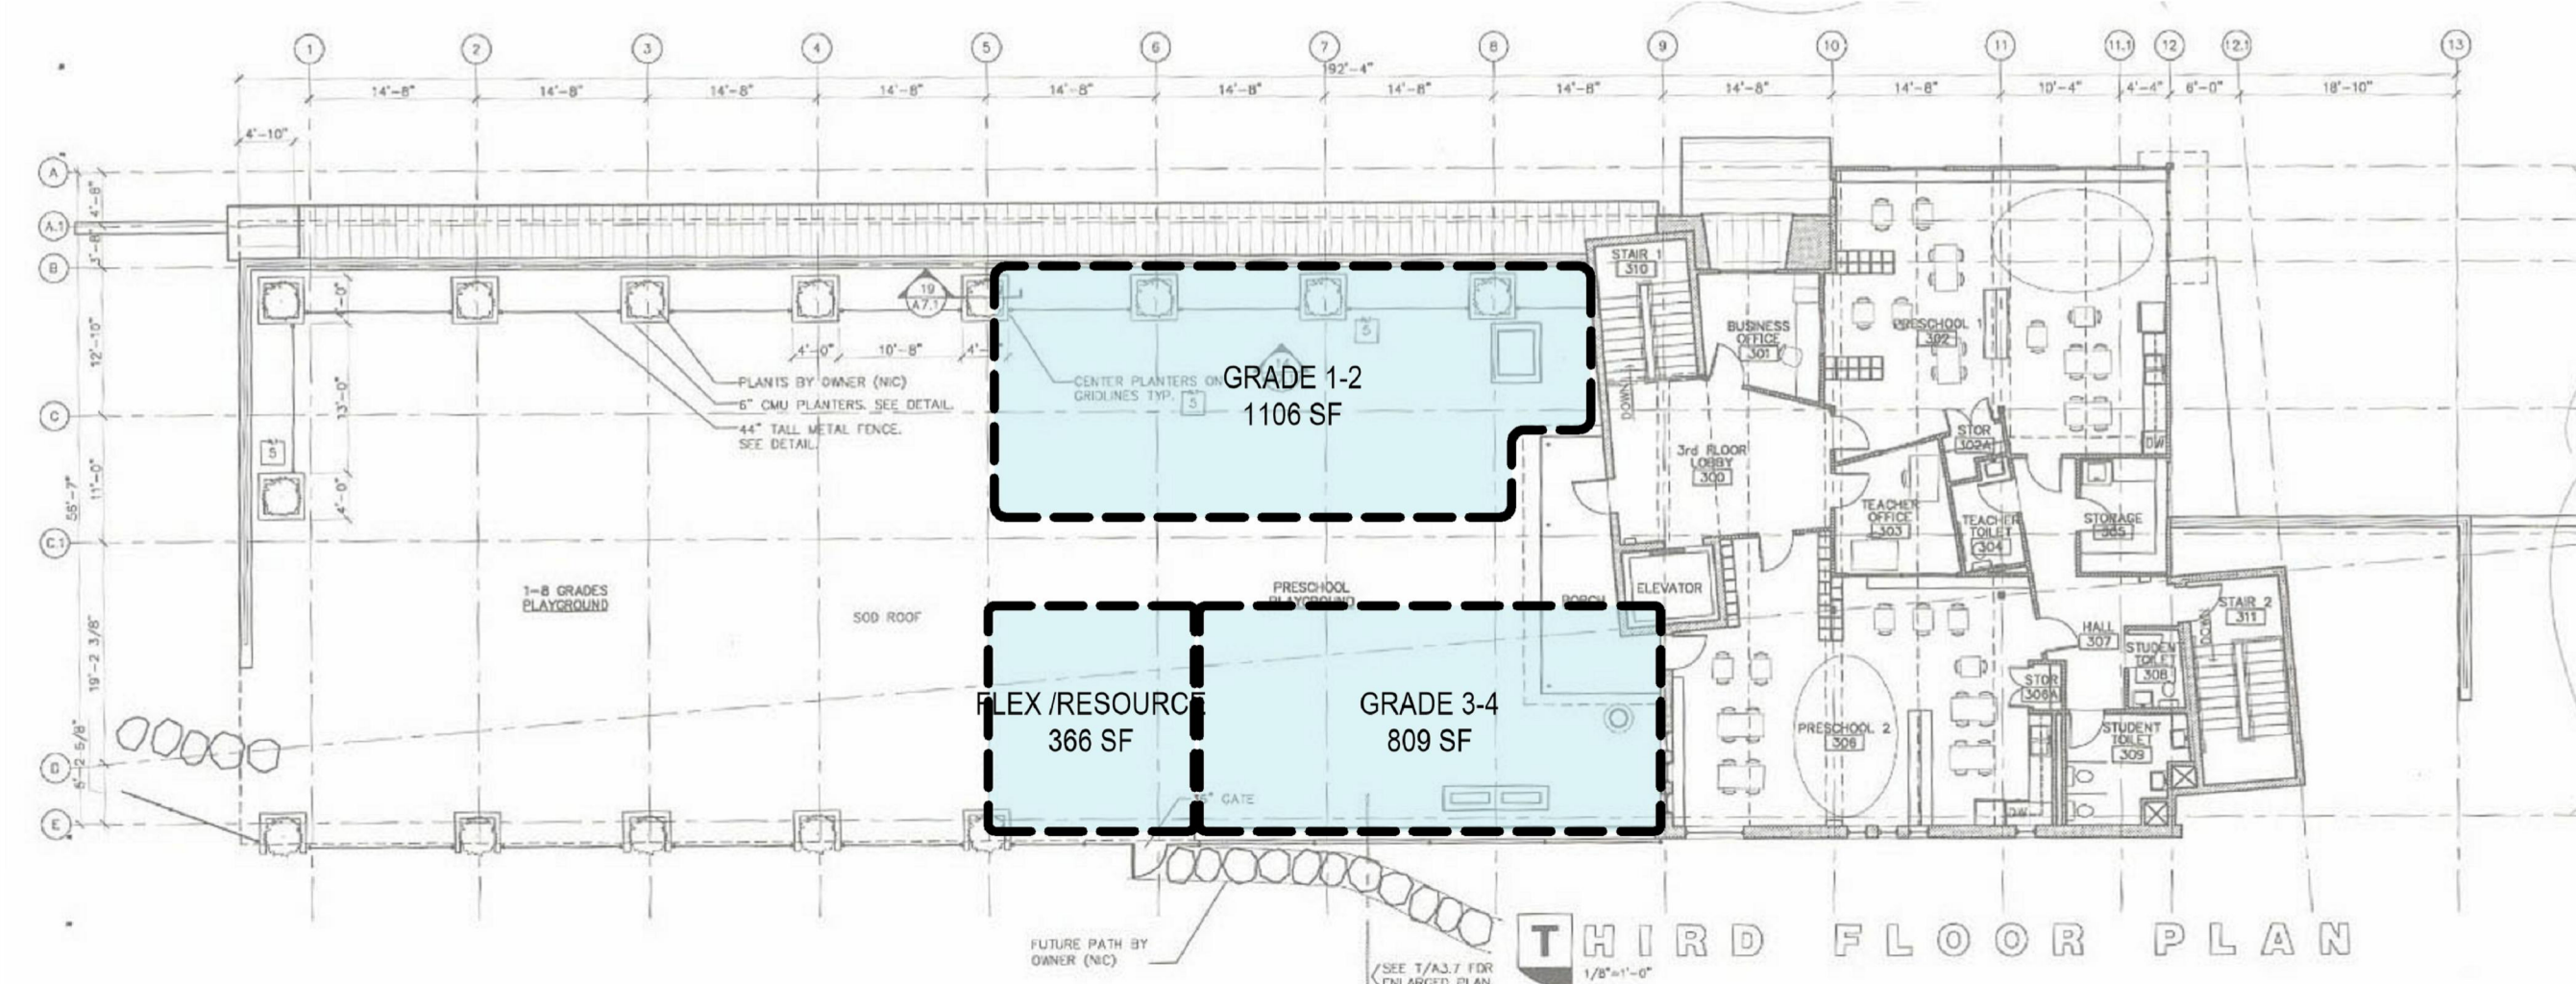


3 MP OPTION 3 - 3RD FLOOR PLAN  
EX-035 1/16" = 1'-0"

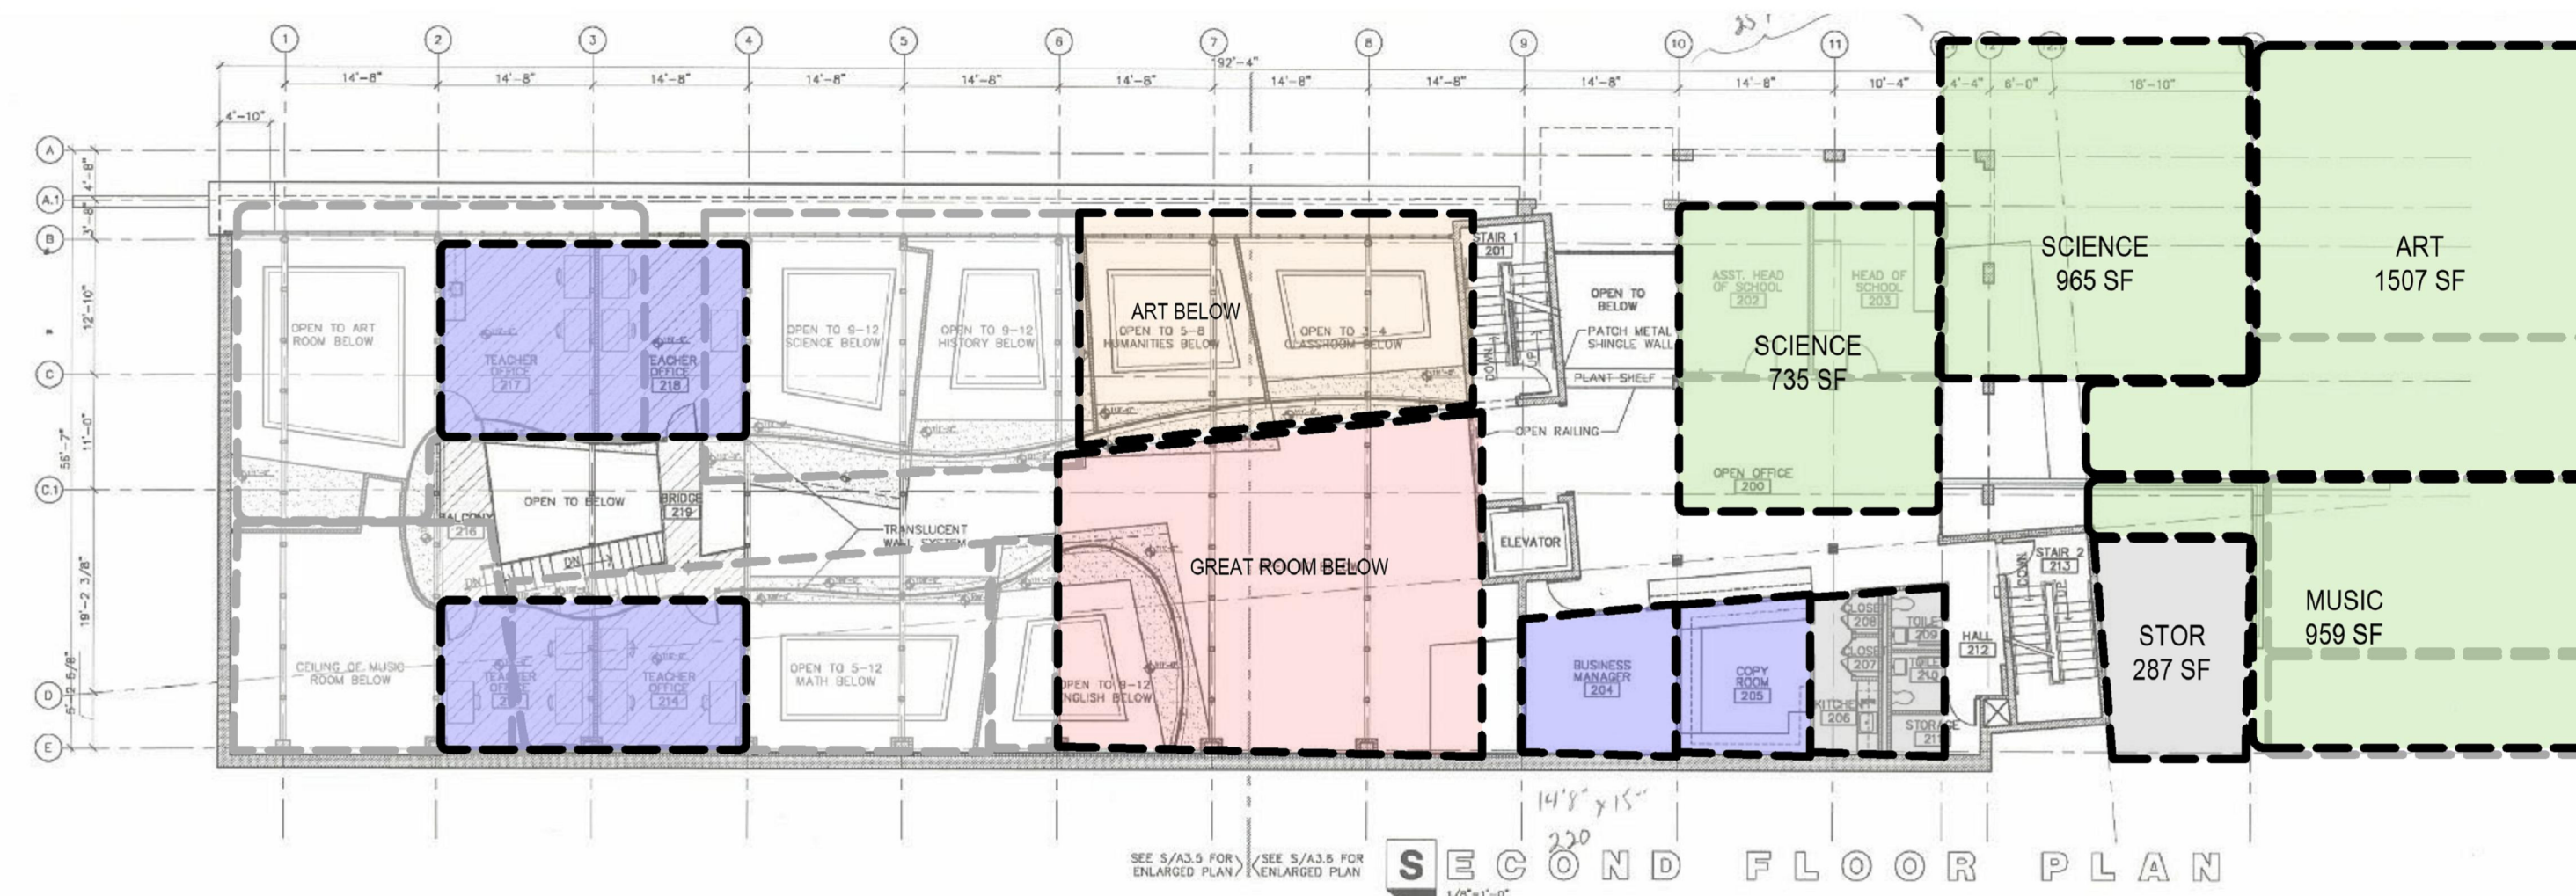

2 MP OPTION 3 - 2ND FLOOR PLAN  
EX-035 1/16" = 1'-0"

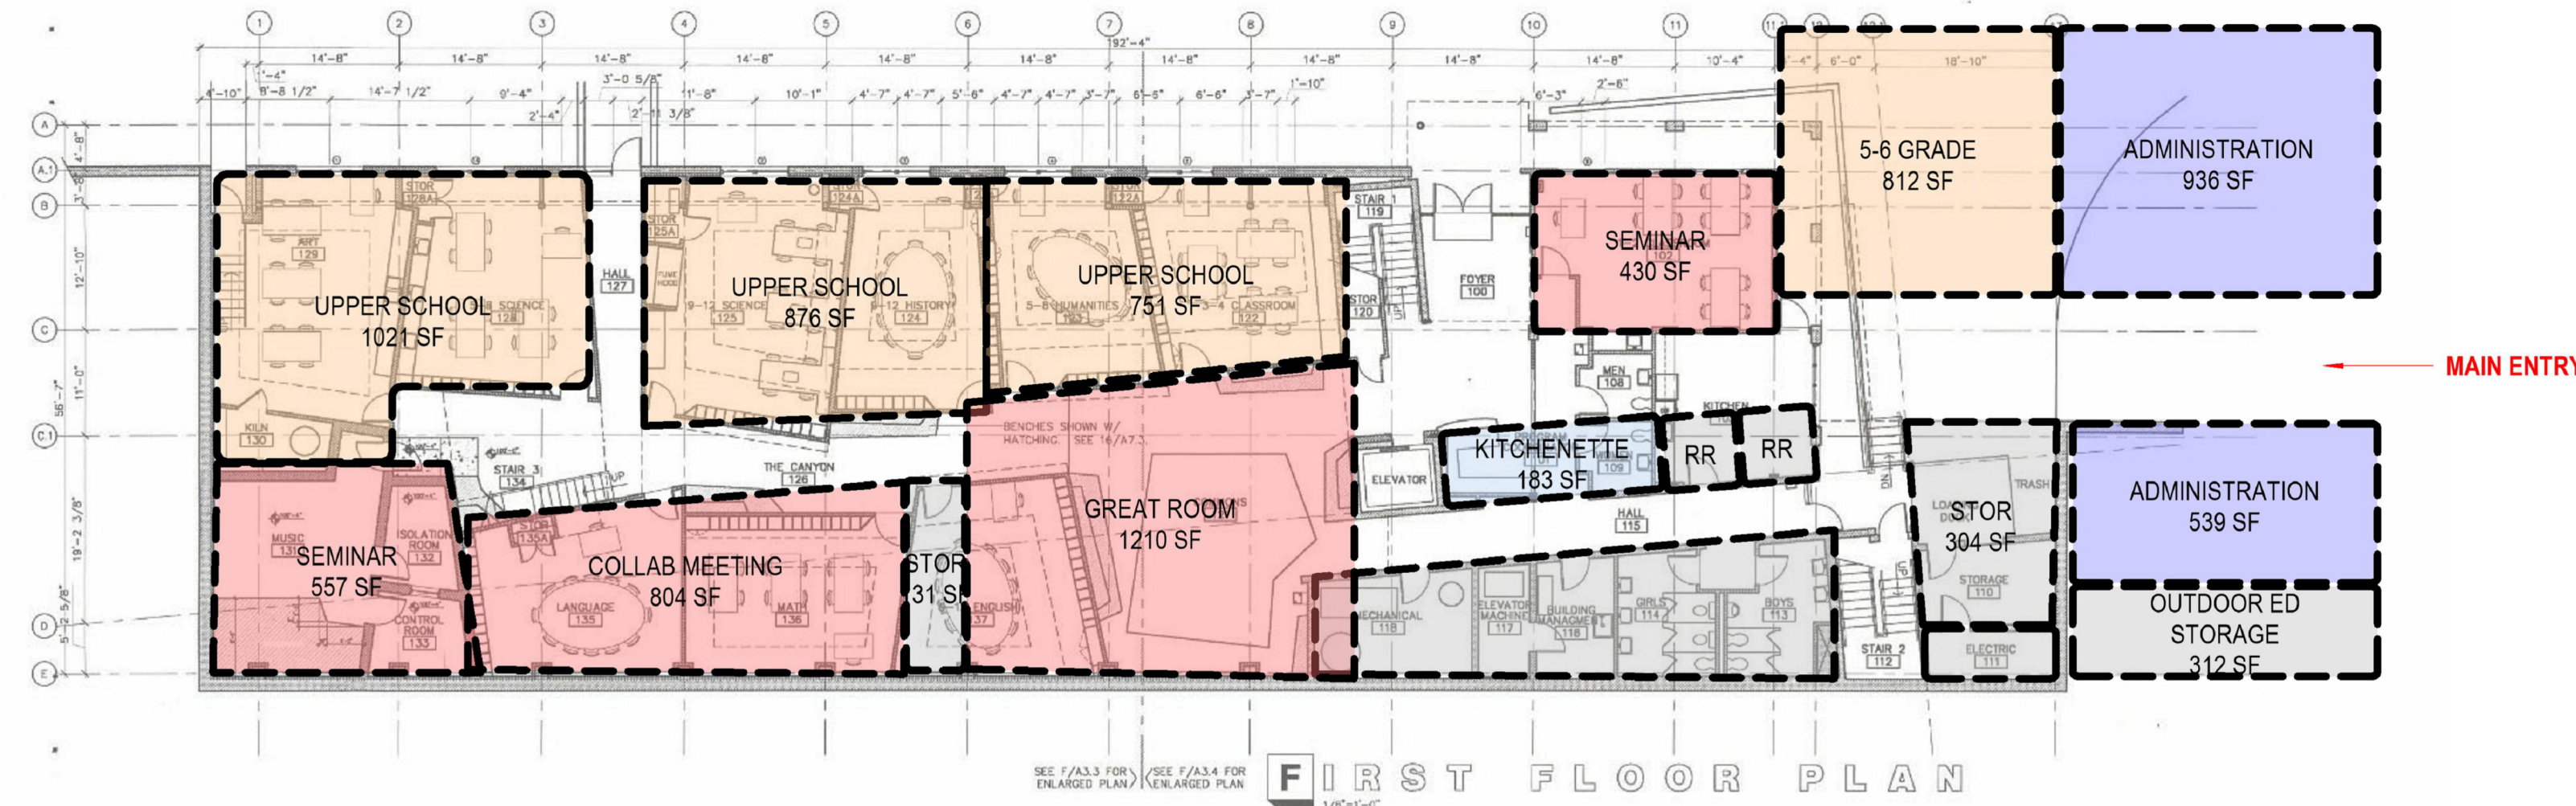

1 MP OPTION 3 - 1ST FLOOR PLAN  
EX-035 1/16" = 1'-0"

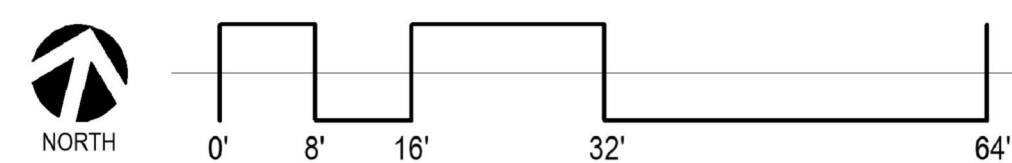

C:\Users\miker\Documents\19069\_Telluride Mountain School MP\_V19\_mriggs02.rvt  
2/3/2020 7:56:01 AM

EX-035

# MP OPTION 3 FLOOR PLANS

TELLURIDE MOUNTAIN SCHOOL MASTER PLAN



TELLURIDE MOUNTAIN SCHOOL



ISSUED DATE  
**02/03/2020**  
19 SOUTH TEJON ST., SUITE 300  
COLORADO SPRINGS, CO. 80903  
TELE: 719-471-7566  
FAX: 719-471-1174  
www.rtaarchitects.com