




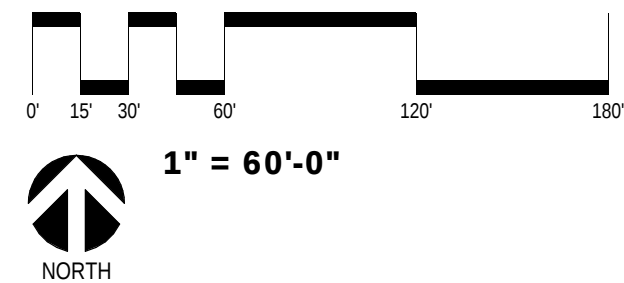


1/16" = 1'-0"



CONCEPT 02 FLOOR PLAN

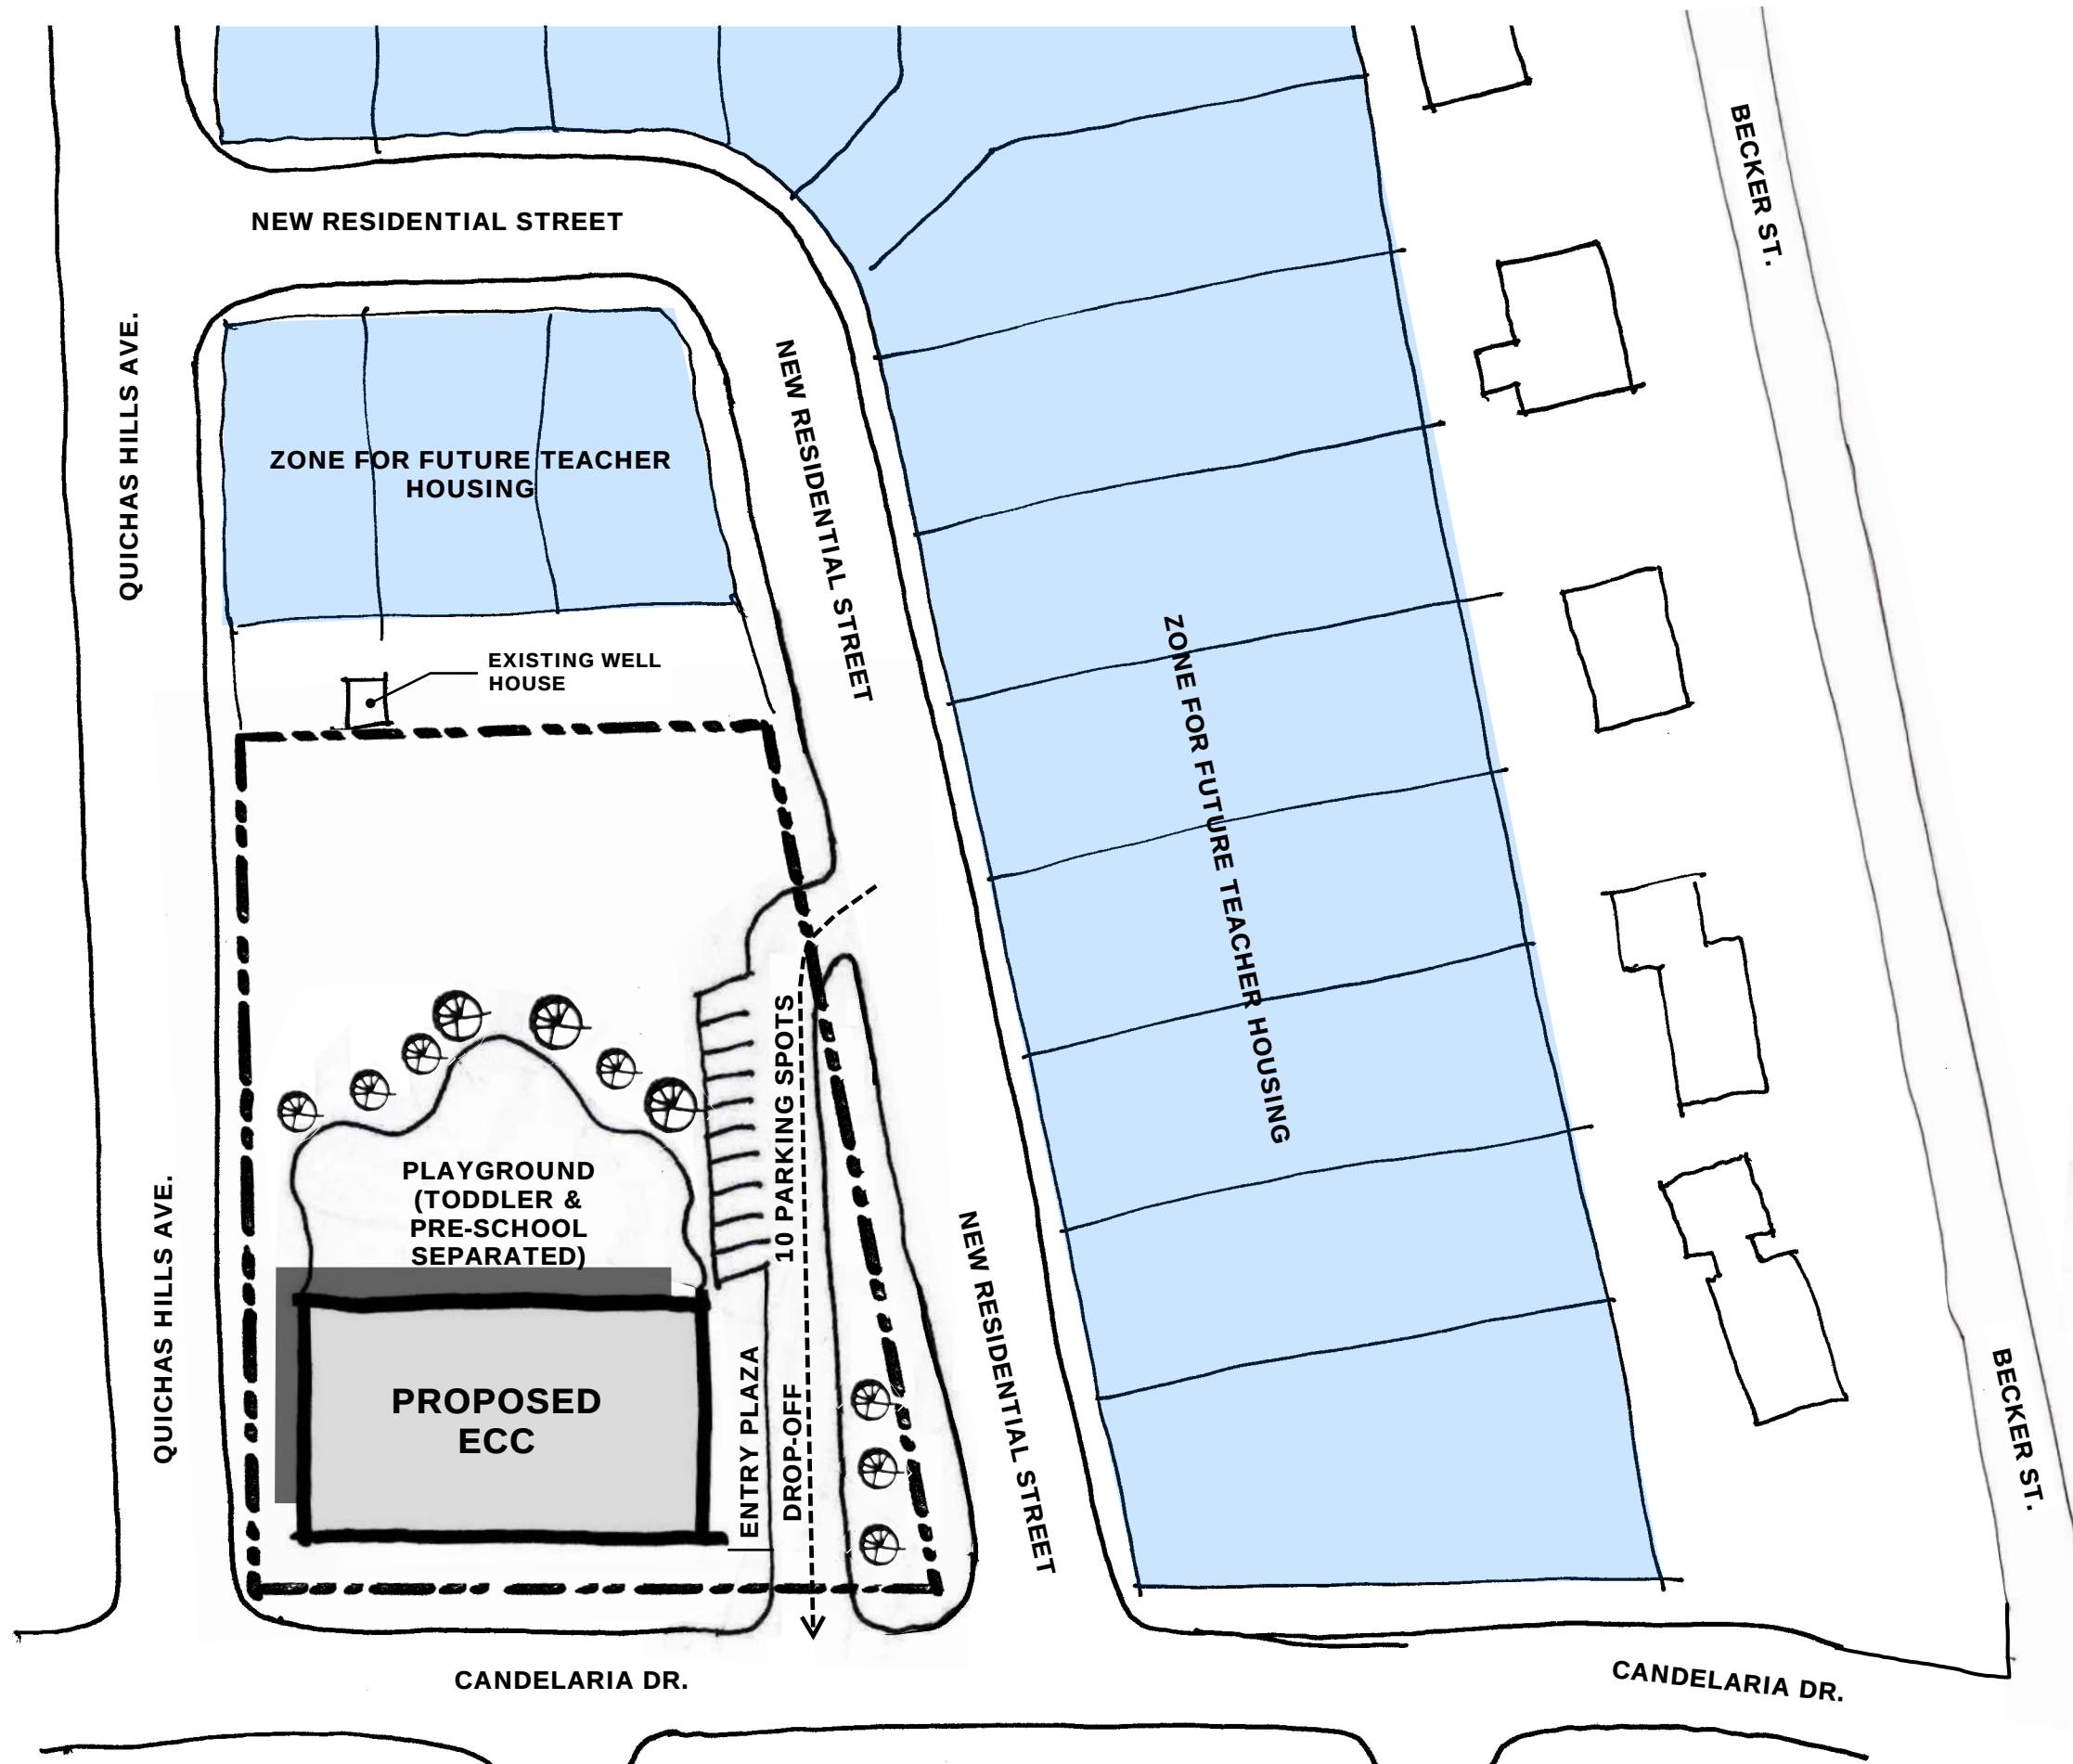



CONCEPT 02 SITE PLAN

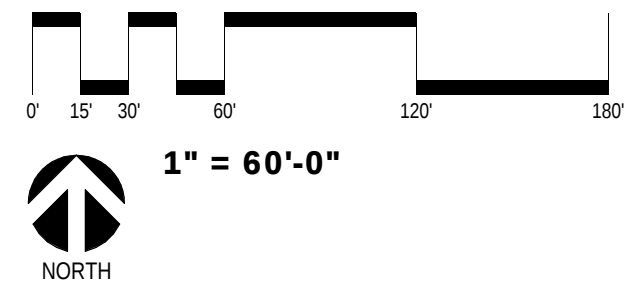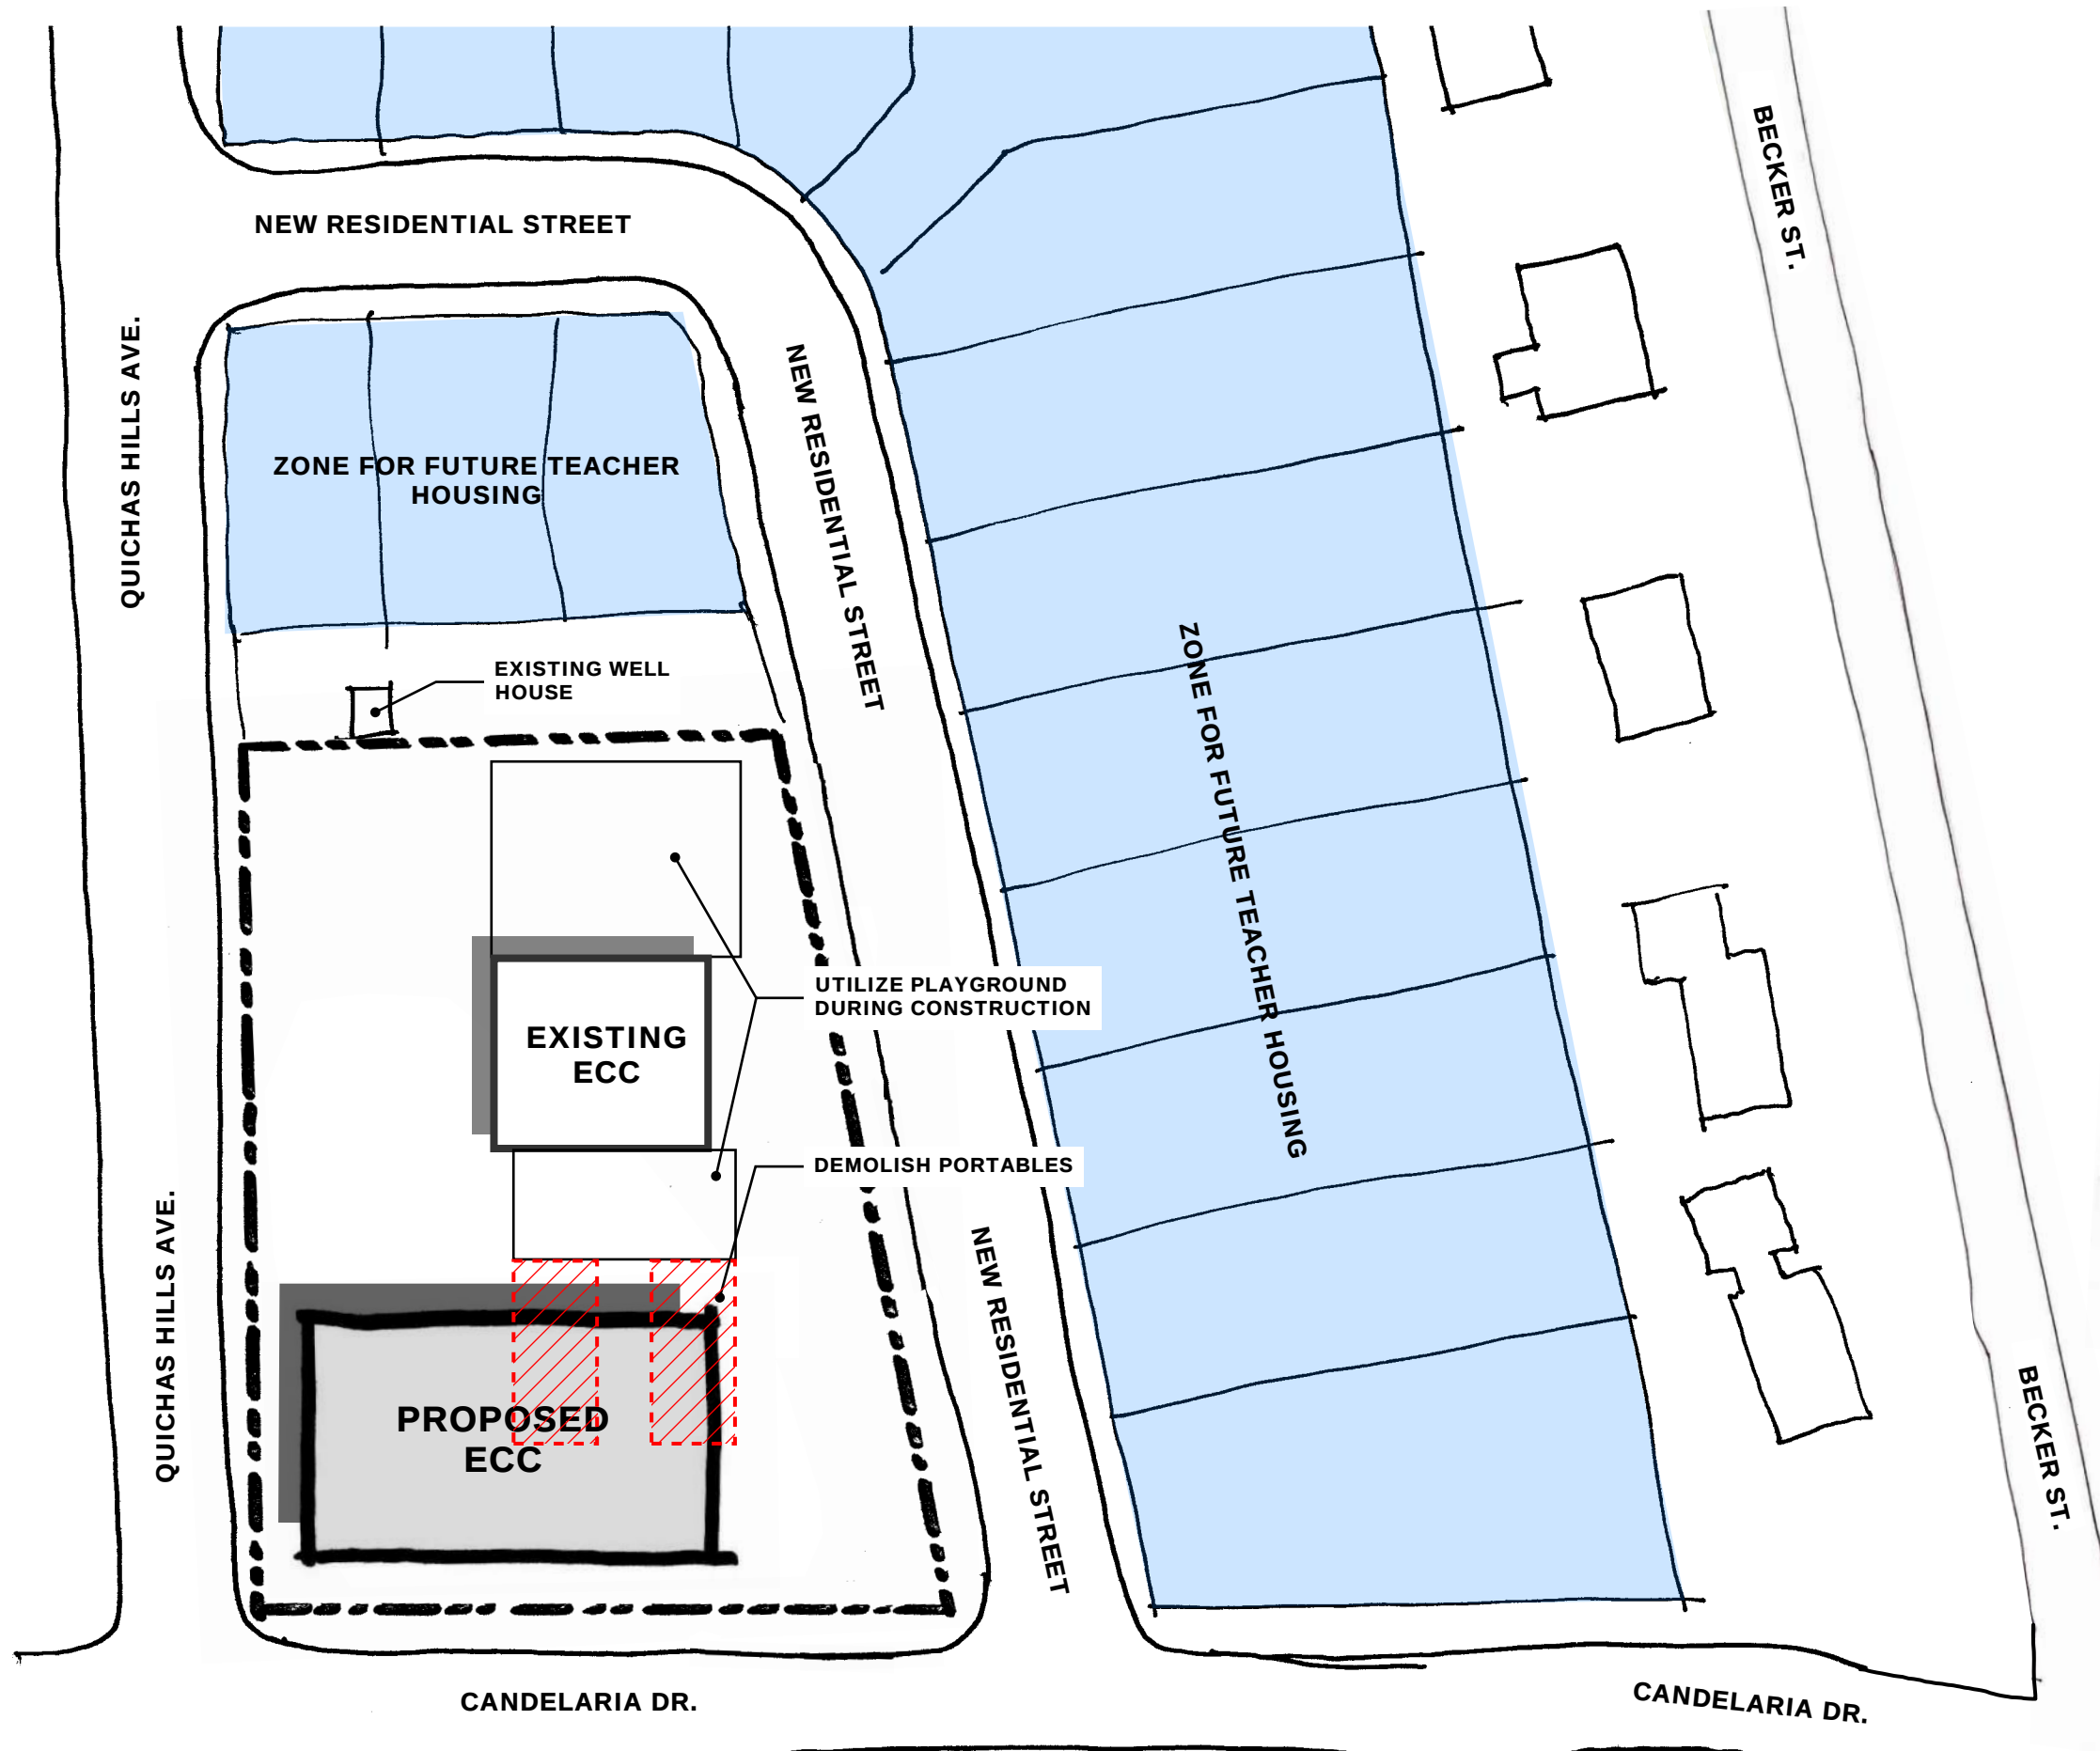

CONCEPT 02 SITE PLAN - PHASE 01

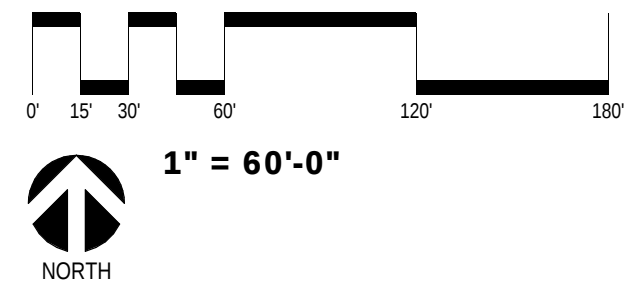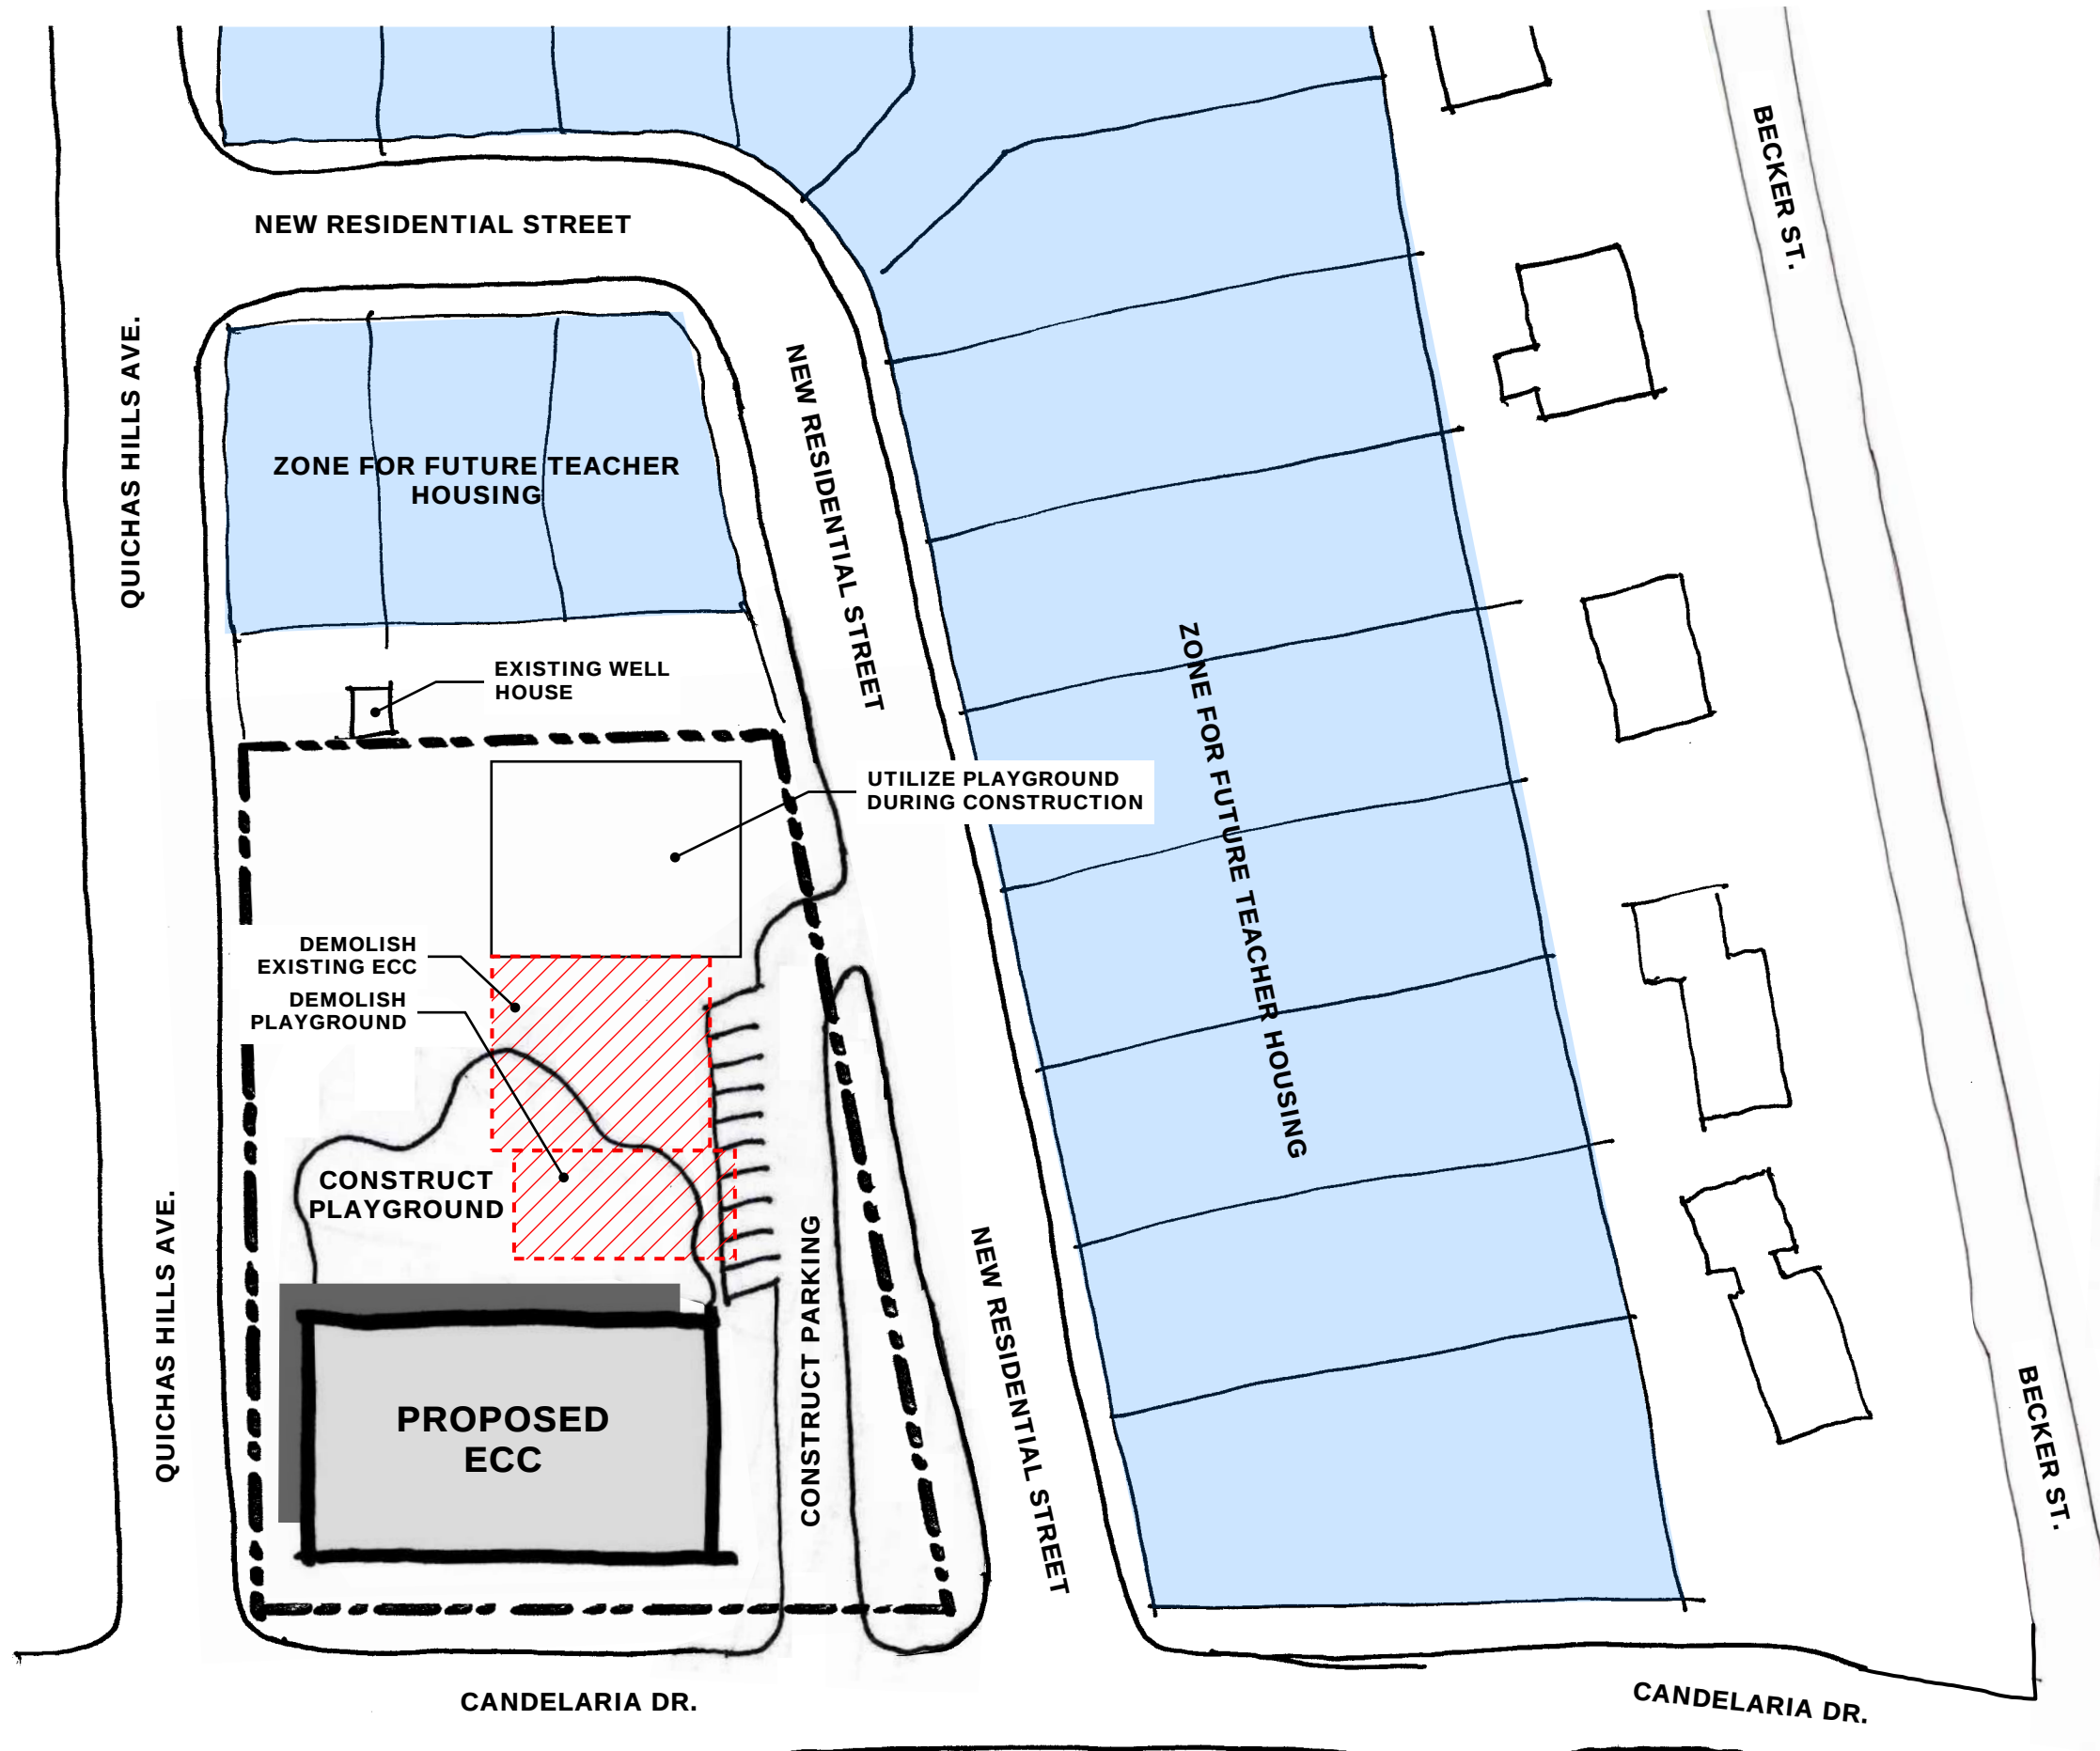

CONCEPT 02 SITE PLAN - PHASE 02

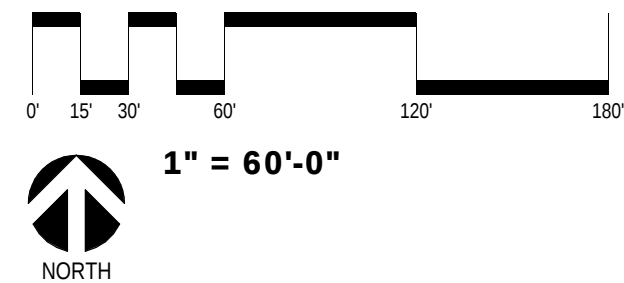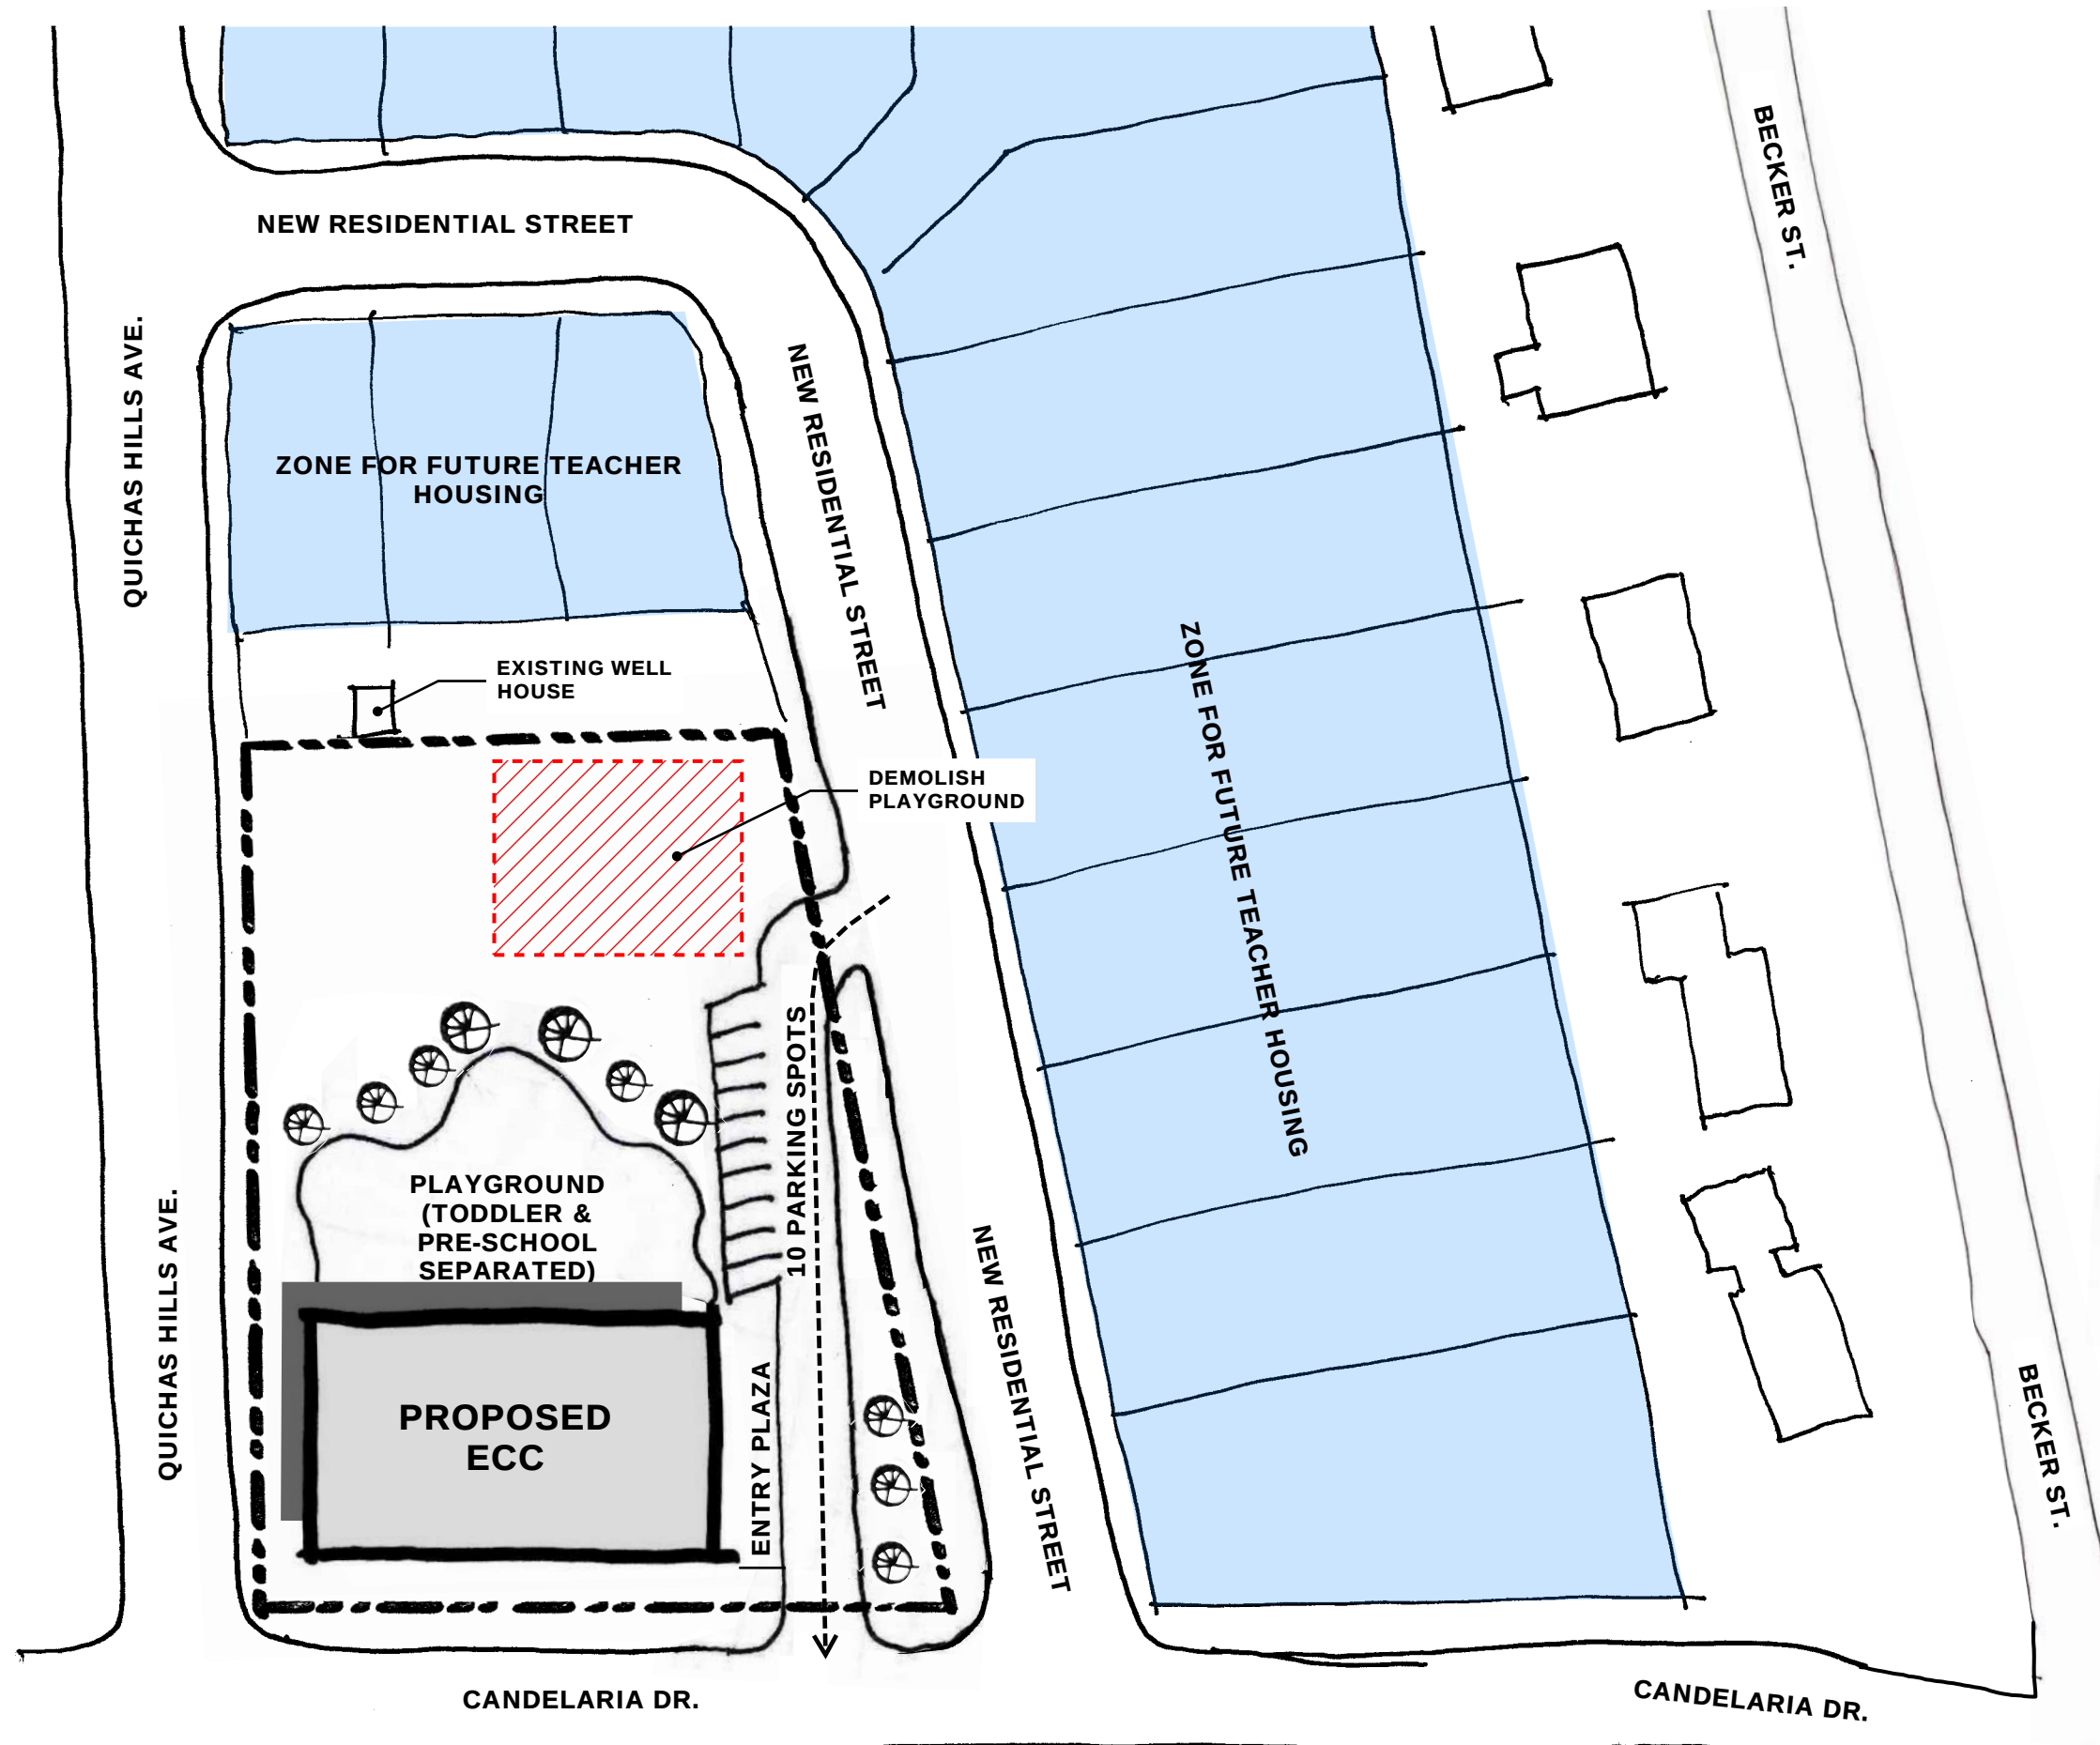

CONCEPT 02 SITE PLAN - PHASE 03