



SITE MASTER PLAN OPTION 1

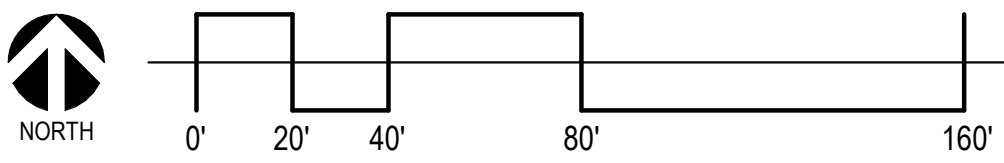

C:\Users\miker\Documents\19069_Telluride Mountain School MP_V19_mriggs02.rvt
2/3/2020 7:41:13 AM

EX-010


TELLURIDE MOUNTAIN SCHOOL MASTER PLAN

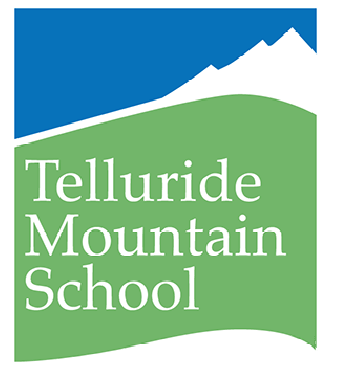


© COPYRIGHT RTA, INC.
TELLURIDE MOUNTAIN SCHOOL



ISSUED DATE
02/03/2020
19 SOUTH TEJON ST., SUITE 300
COLORADO SPRINGS, CO. 80903
TELE: 719-471-7556
FAX: 719-471-1174
www.rtaarchitects.com

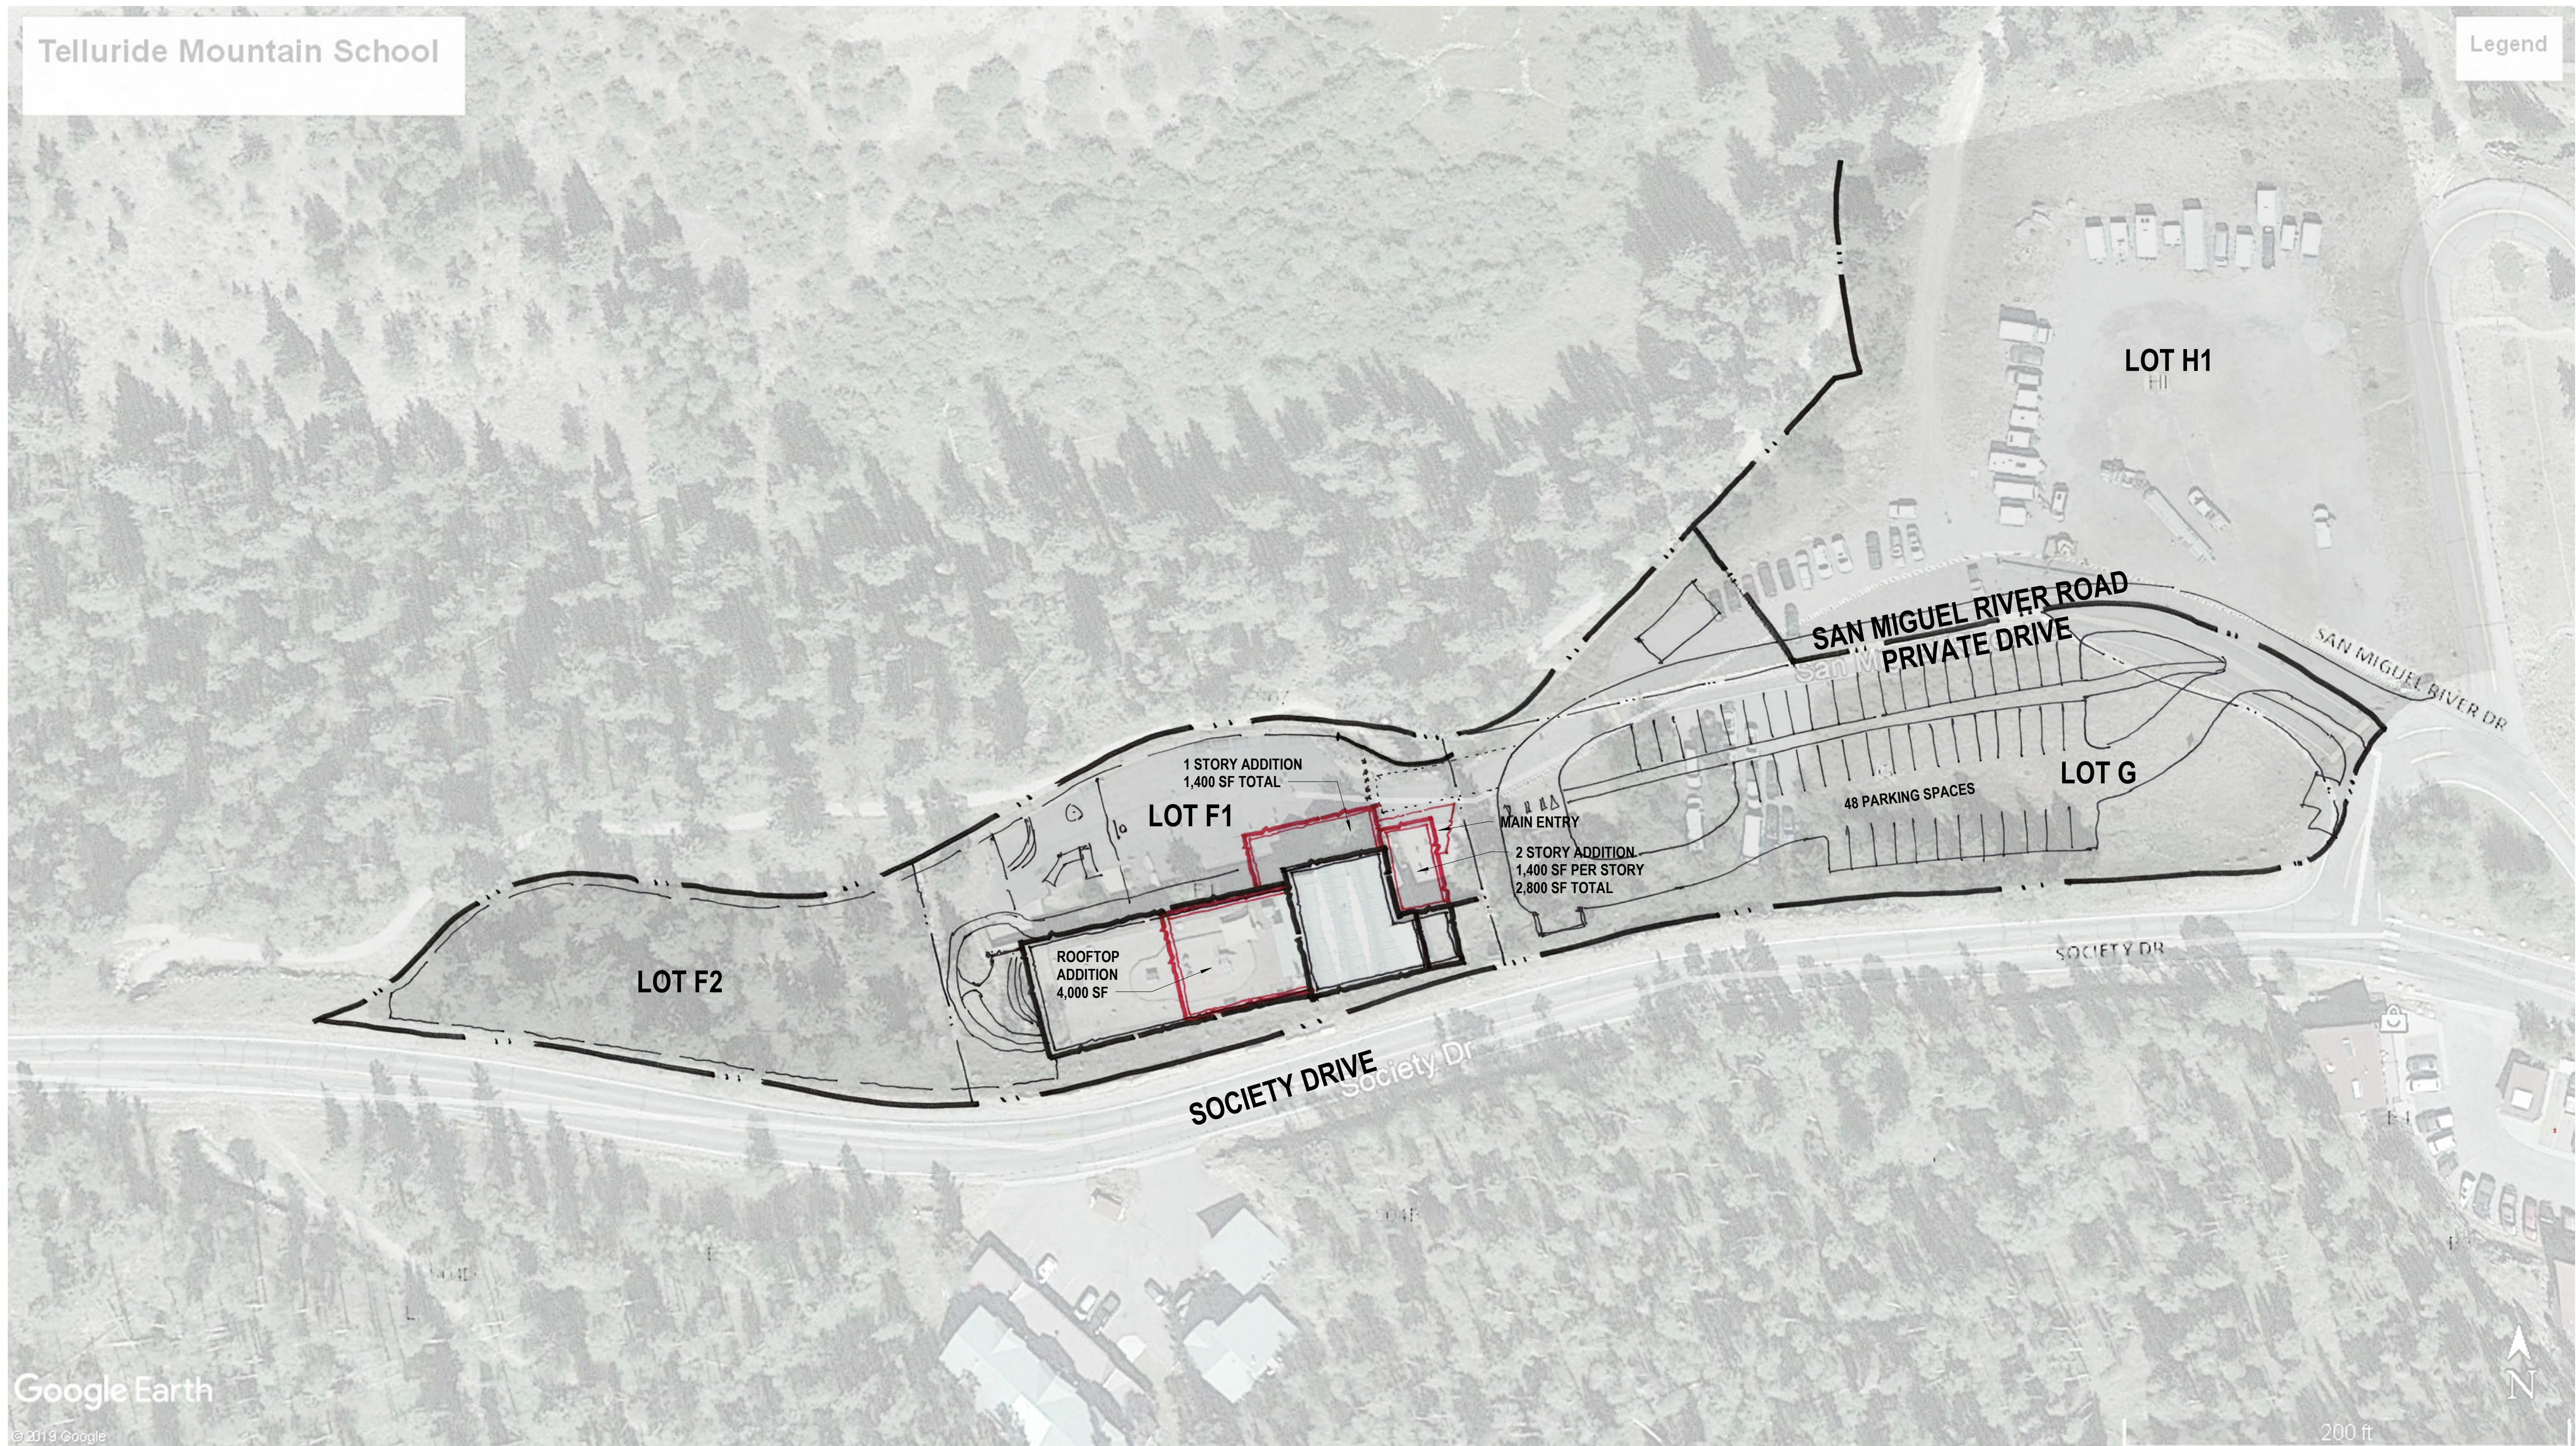


SITE MASTER PLAN OPTION 2

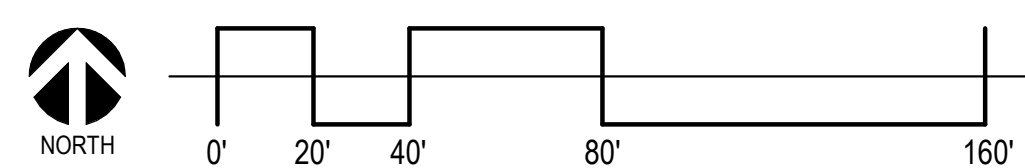

C:\Users\miker\Documents\19069_Telluride Mountain School MP_V19_mriggs02.rvt
 2/3/2020 7:41:14 AM

EX-020


TELLURIDE MOUNTAIN SCHOOL MASTER PLAN

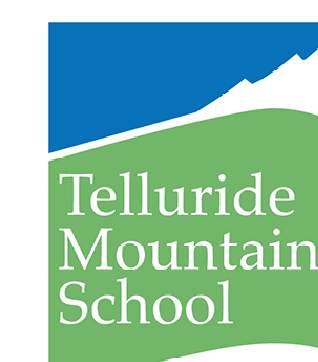

© COPYRIGHT RTA, INC.
TELLURIDE MOUNTAIN SCHOOL

ISSUED DATE
02/03/2020
 19 SOUTH TEJON ST., SUITE 300
 COLORADO SPRINGS, CO. 80903
 TELE: 719-471-7556
 FAX: 719-471-1174
 www.rtaarchitects.com



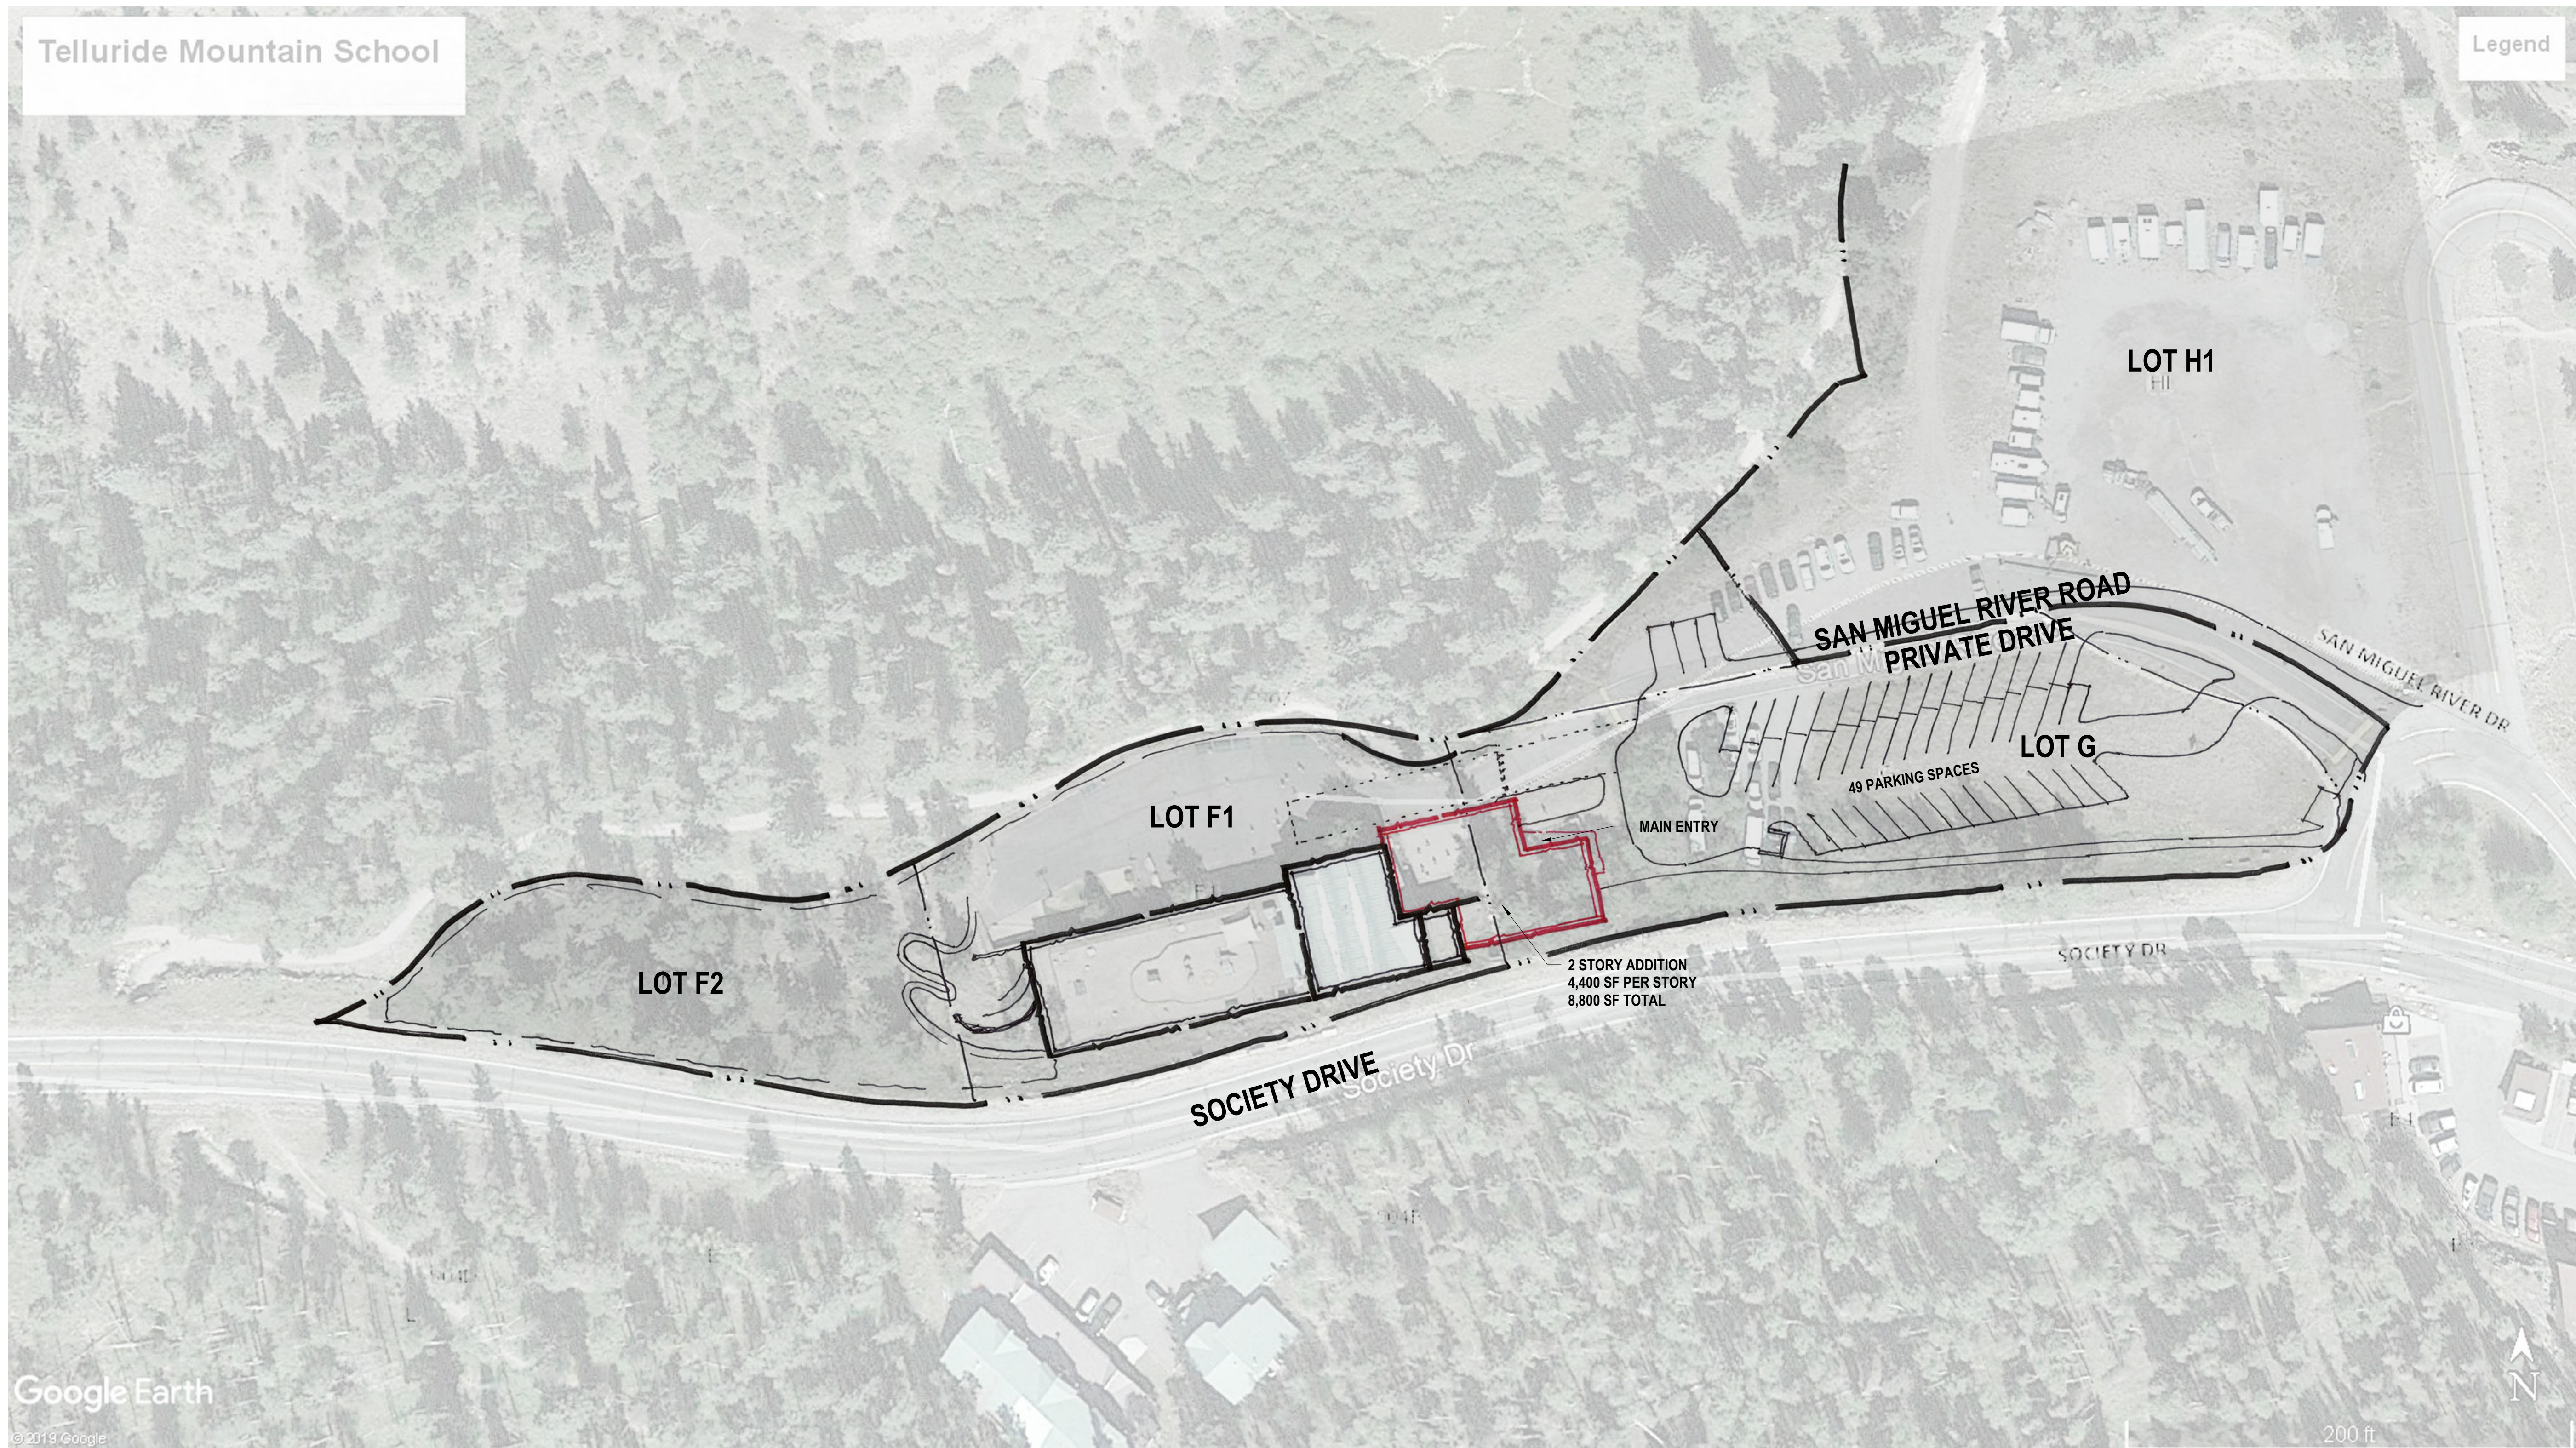


C:\Users\miker\Documents\19069_Telluride Mountain School MP_V19_mriggs02.rvt
2/3/2020 7:41:14 AM

EX-030

SITE MASTER PLAN OPTION 3


TELLURIDE MOUNTAIN SCHOOL MASTER PLAN

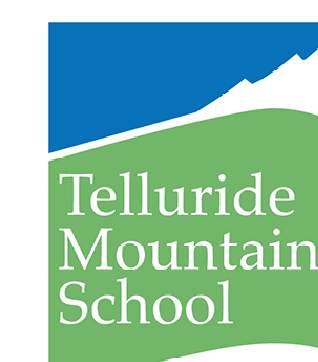


© COPYRIGHT RTA, INC.
TELLURIDE MOUNTAIN SCHOOL

ISSUED DATE
02/03/2020
19 SOUTH TEJON ST., SUITE 300
COLORADO SPRINGS, CO. 80903
TELE: 719-471-7556
FAX: 719-471-1174
www.rtaarchitects.com




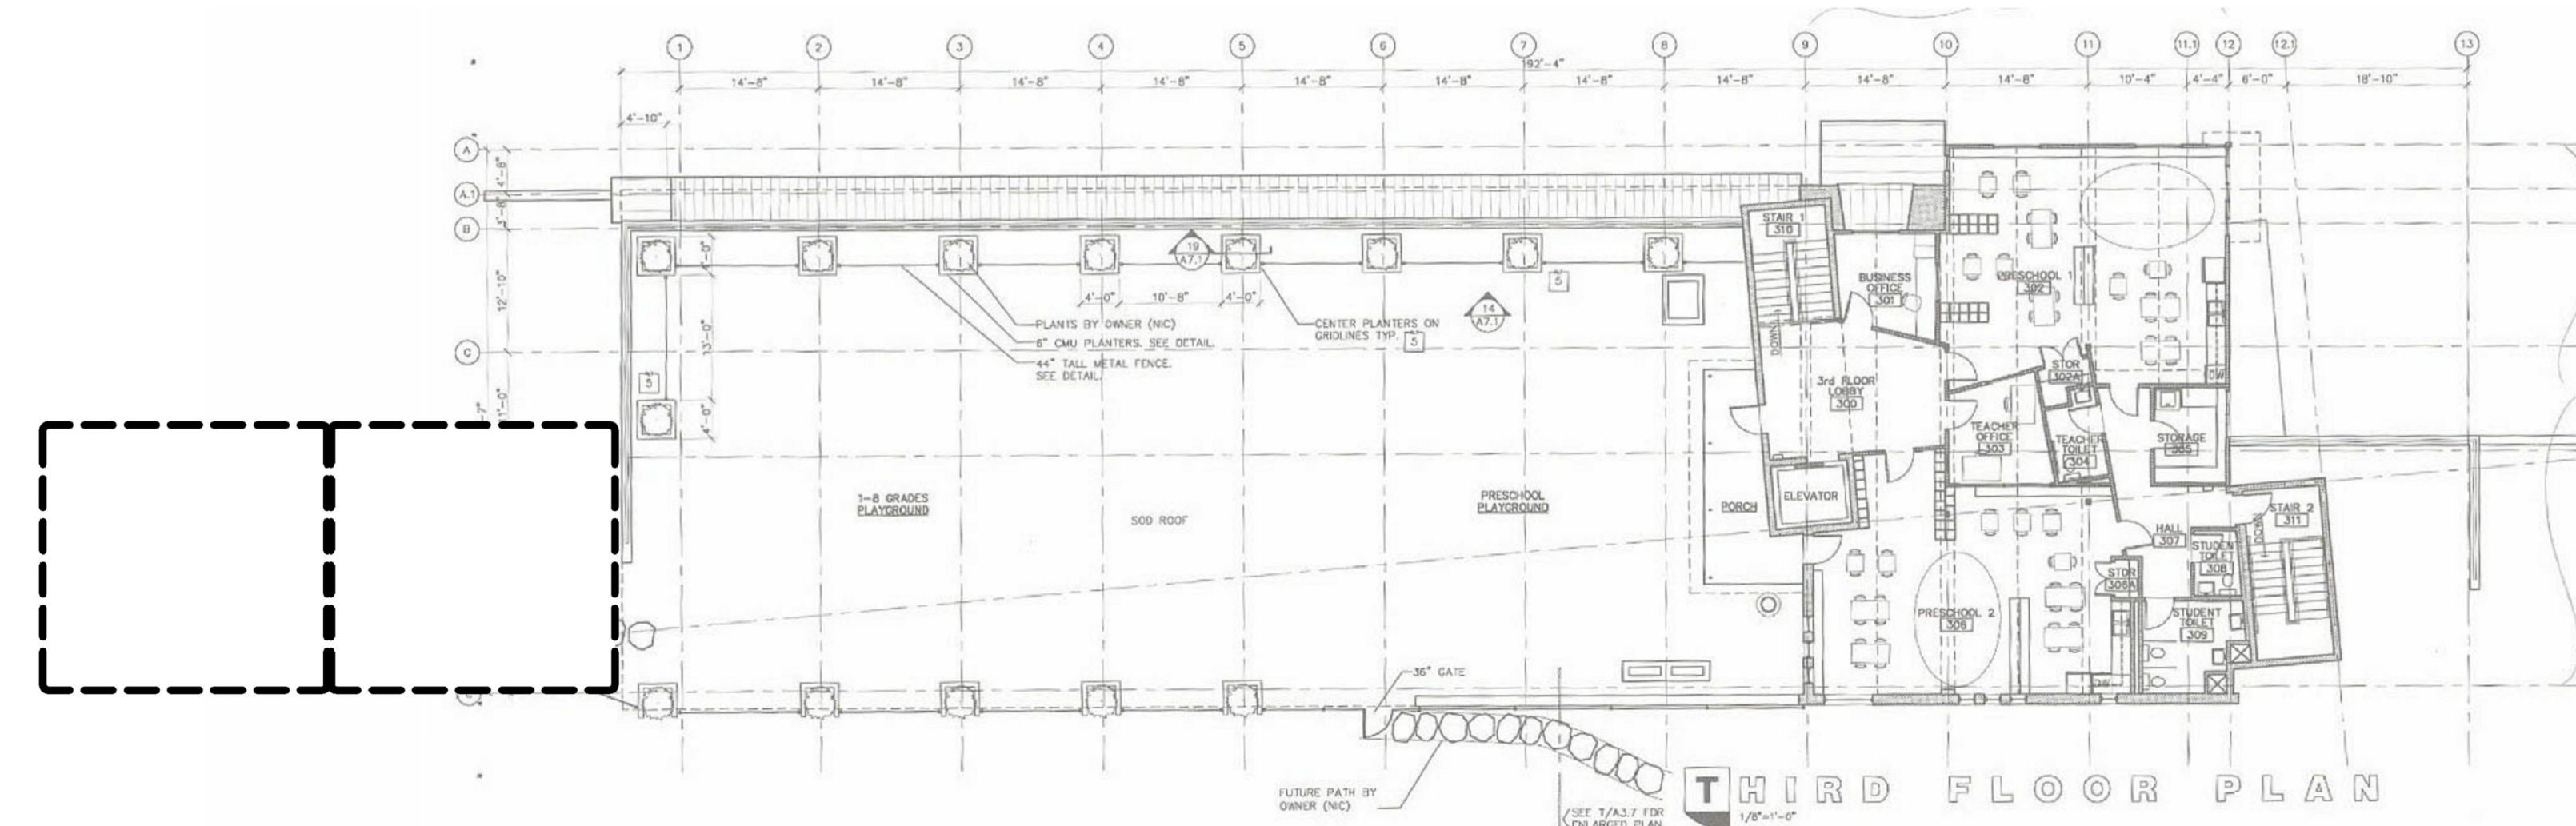


3
EX-015
MP OPTION 1 - 3RD FLOOR PLAN
1/16" = 1'-0"

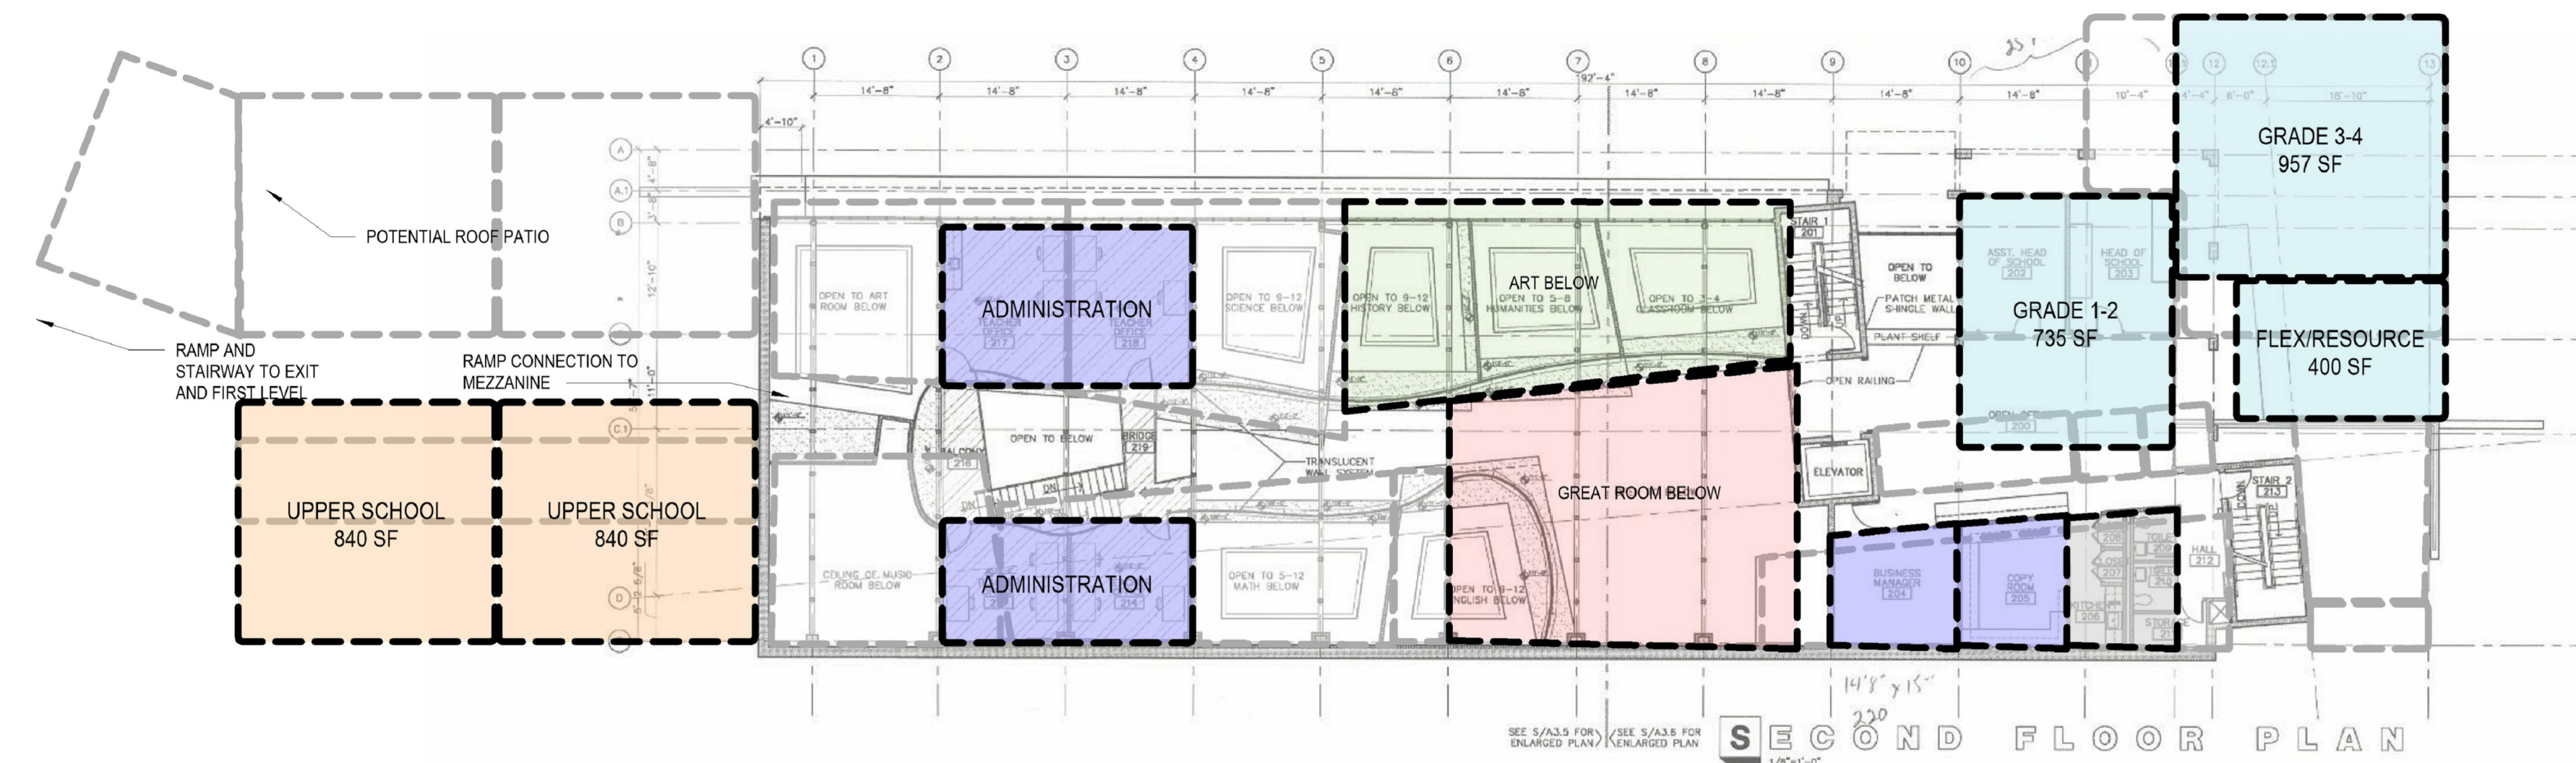

2
EX-015
MP OPTION 1 - 2ND FLOOR PLAN
1/16" = 1'-0"

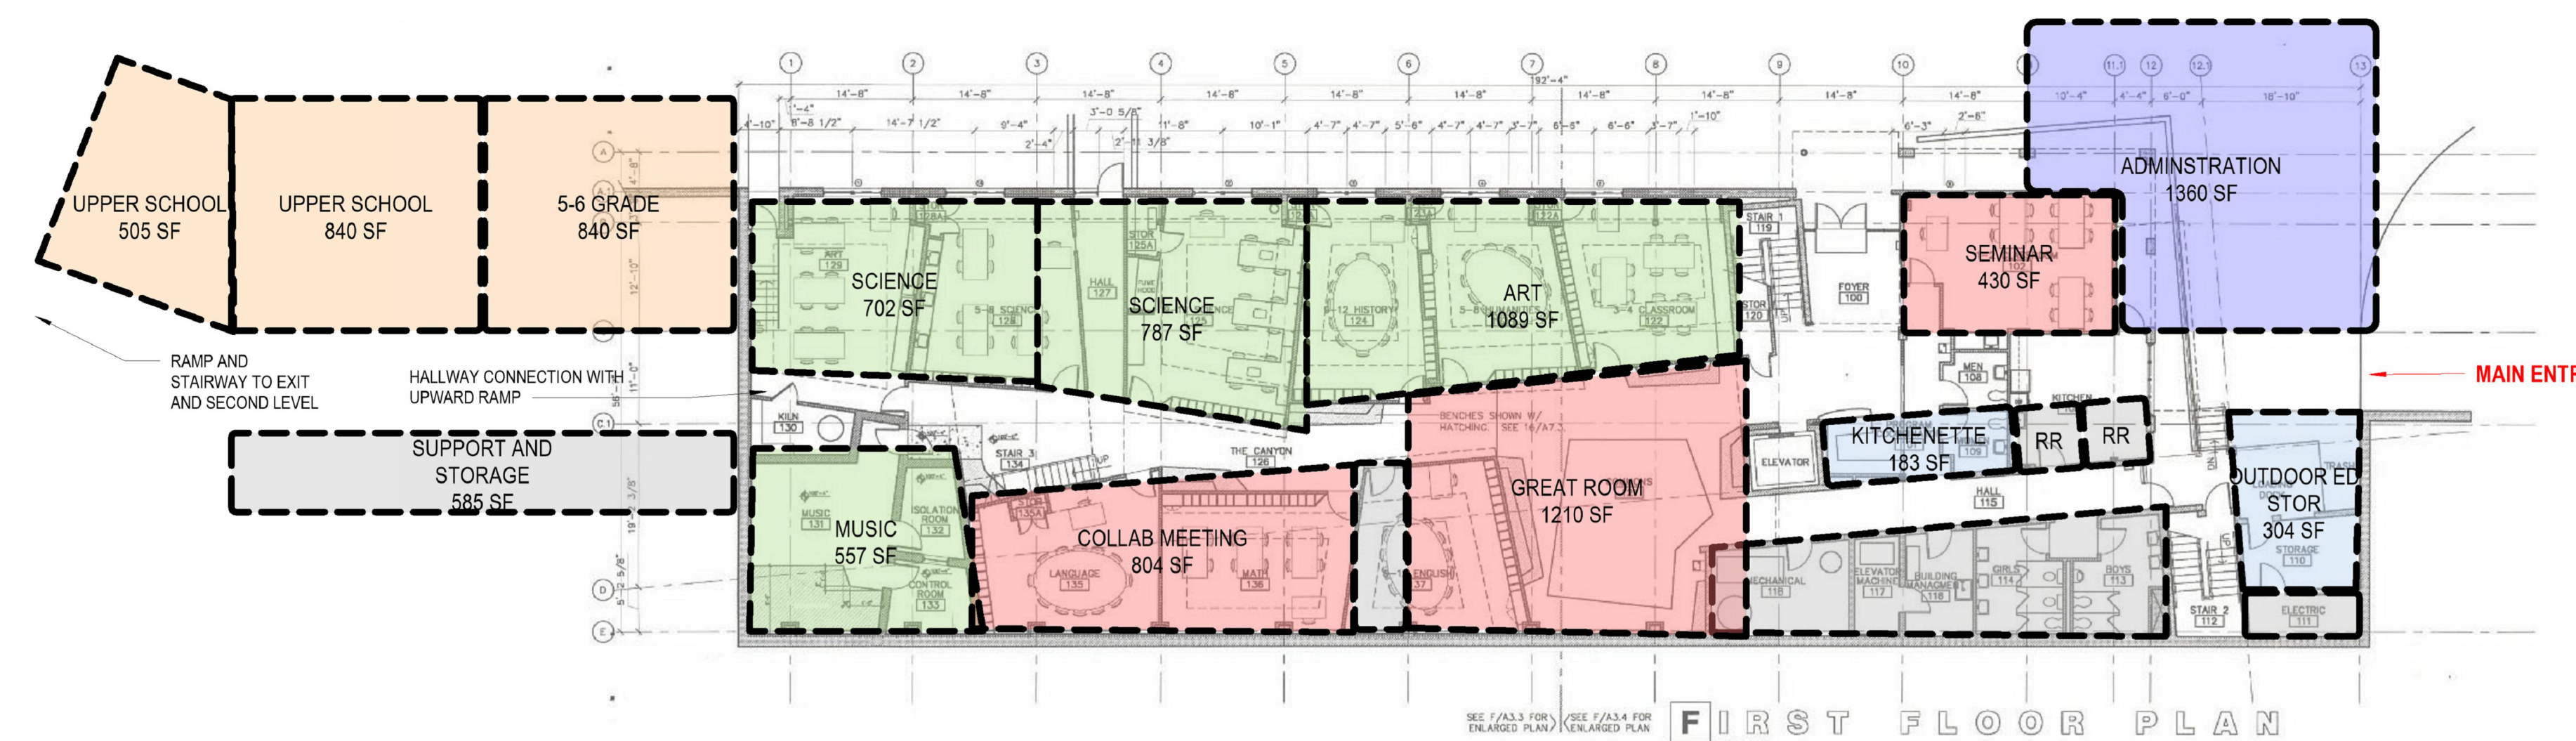

1
EX-015
MP OPTION 1 - 1ST FLOOR PLAN
1/16" = 1'-0"

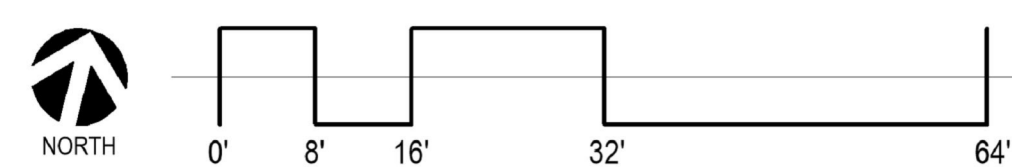

C:\Users\miker\Documents\19069_Telluride Mountain School MP_V19_mriggs02.rvt
2/3/2020 7:57:35 AM

EX-015

MP OPTION 1 FLOOR PLANS


TELLURIDE MOUNTAIN SCHOOL MASTER PLAN




TELLURIDE MOUNTAIN SCHOOL

ISSUED DATE
02/03/2020
19 SOUTH TEJON ST., SUITE 300
COLORADO SPRINGS, CO. 80903
TELE: 719-471-7566
FAX: 719-471-1174
www.rtaarchitects.com




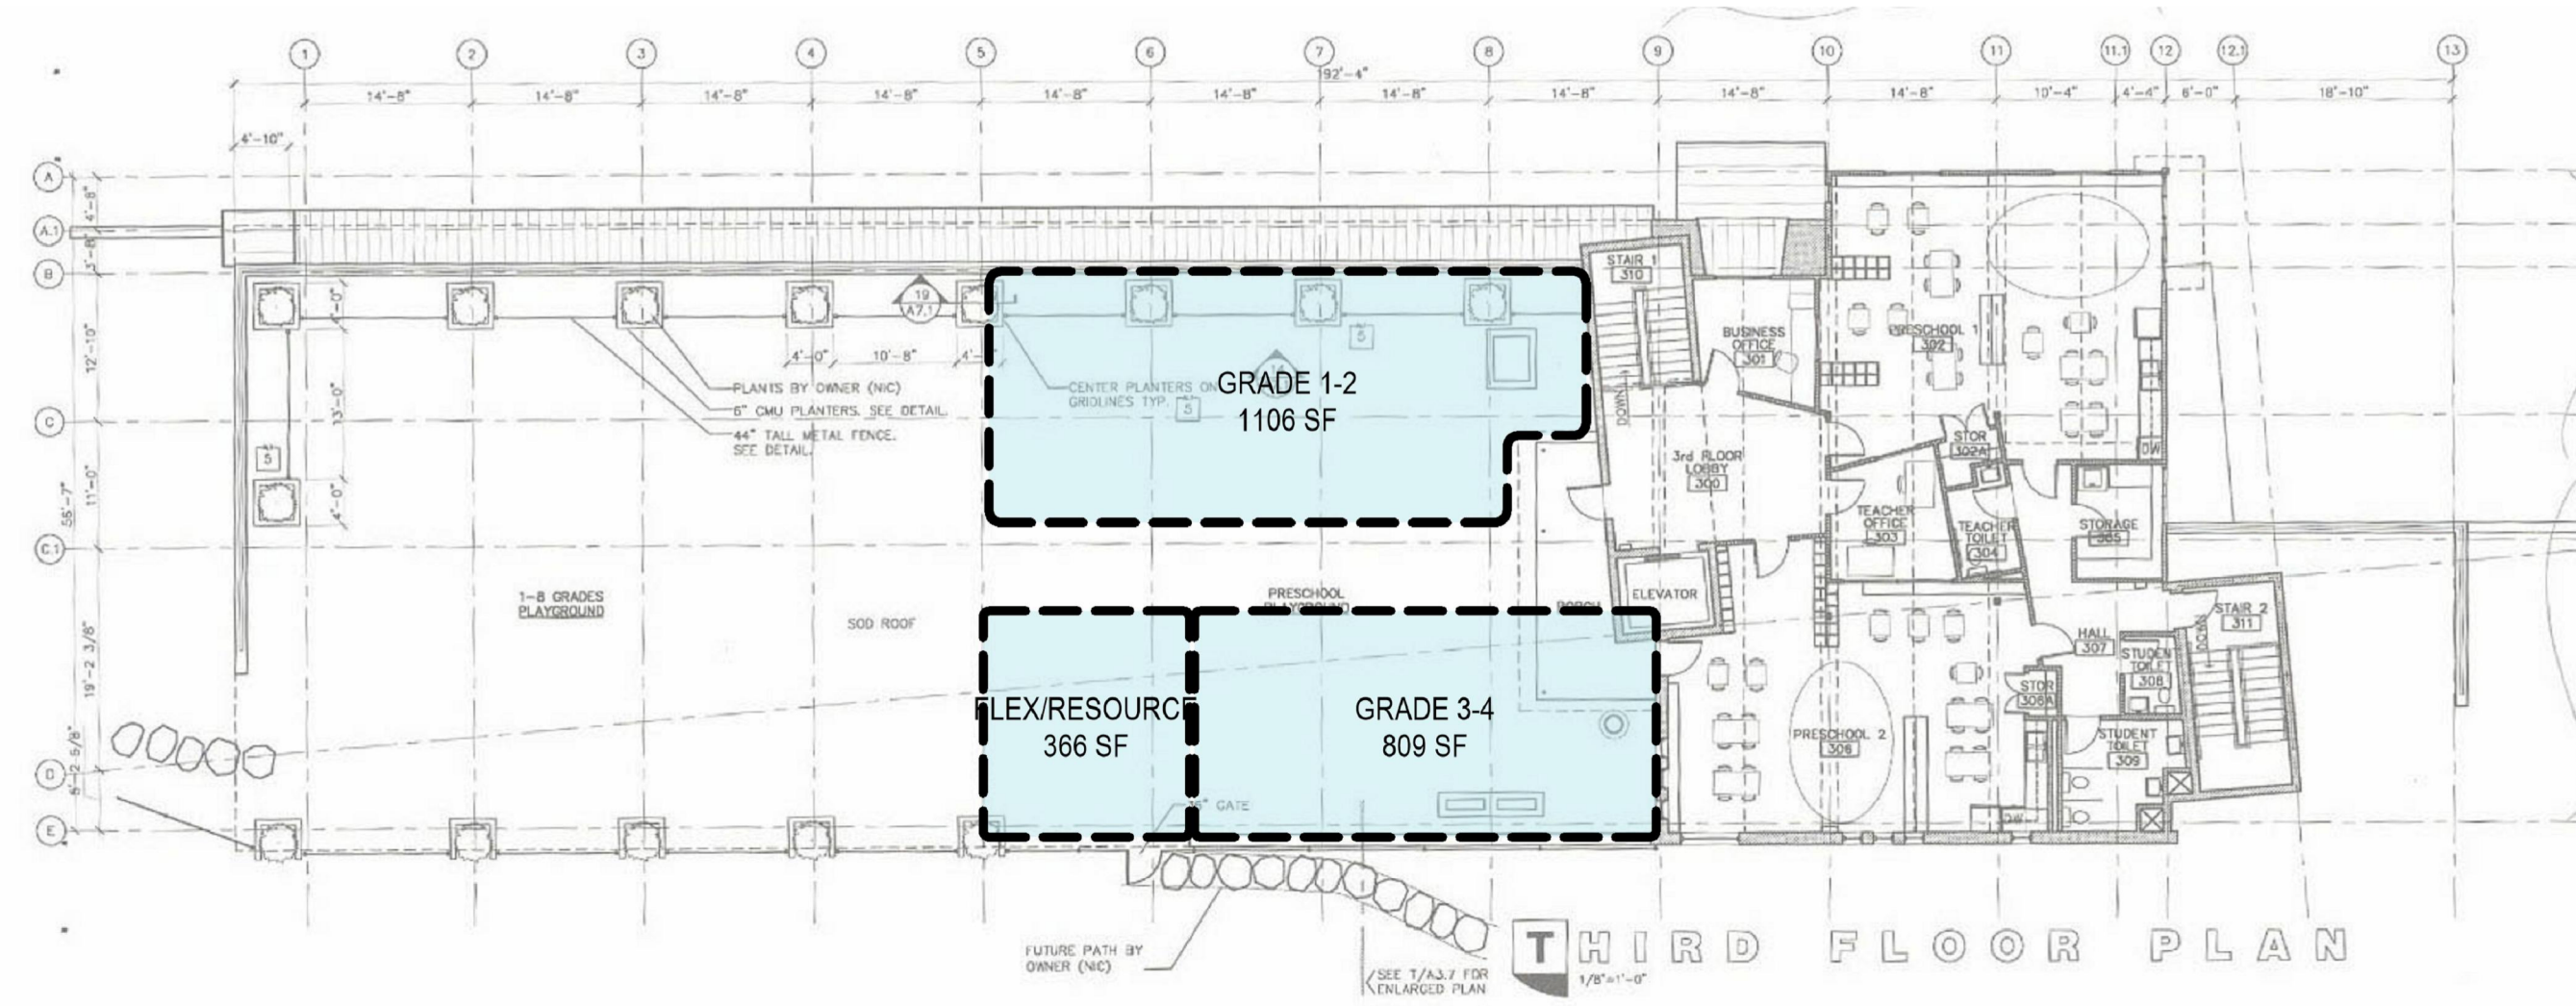


3
EX-025 MP OPTION 2 - 3RD FLOOR PLAN
1/16" = 1'-0"

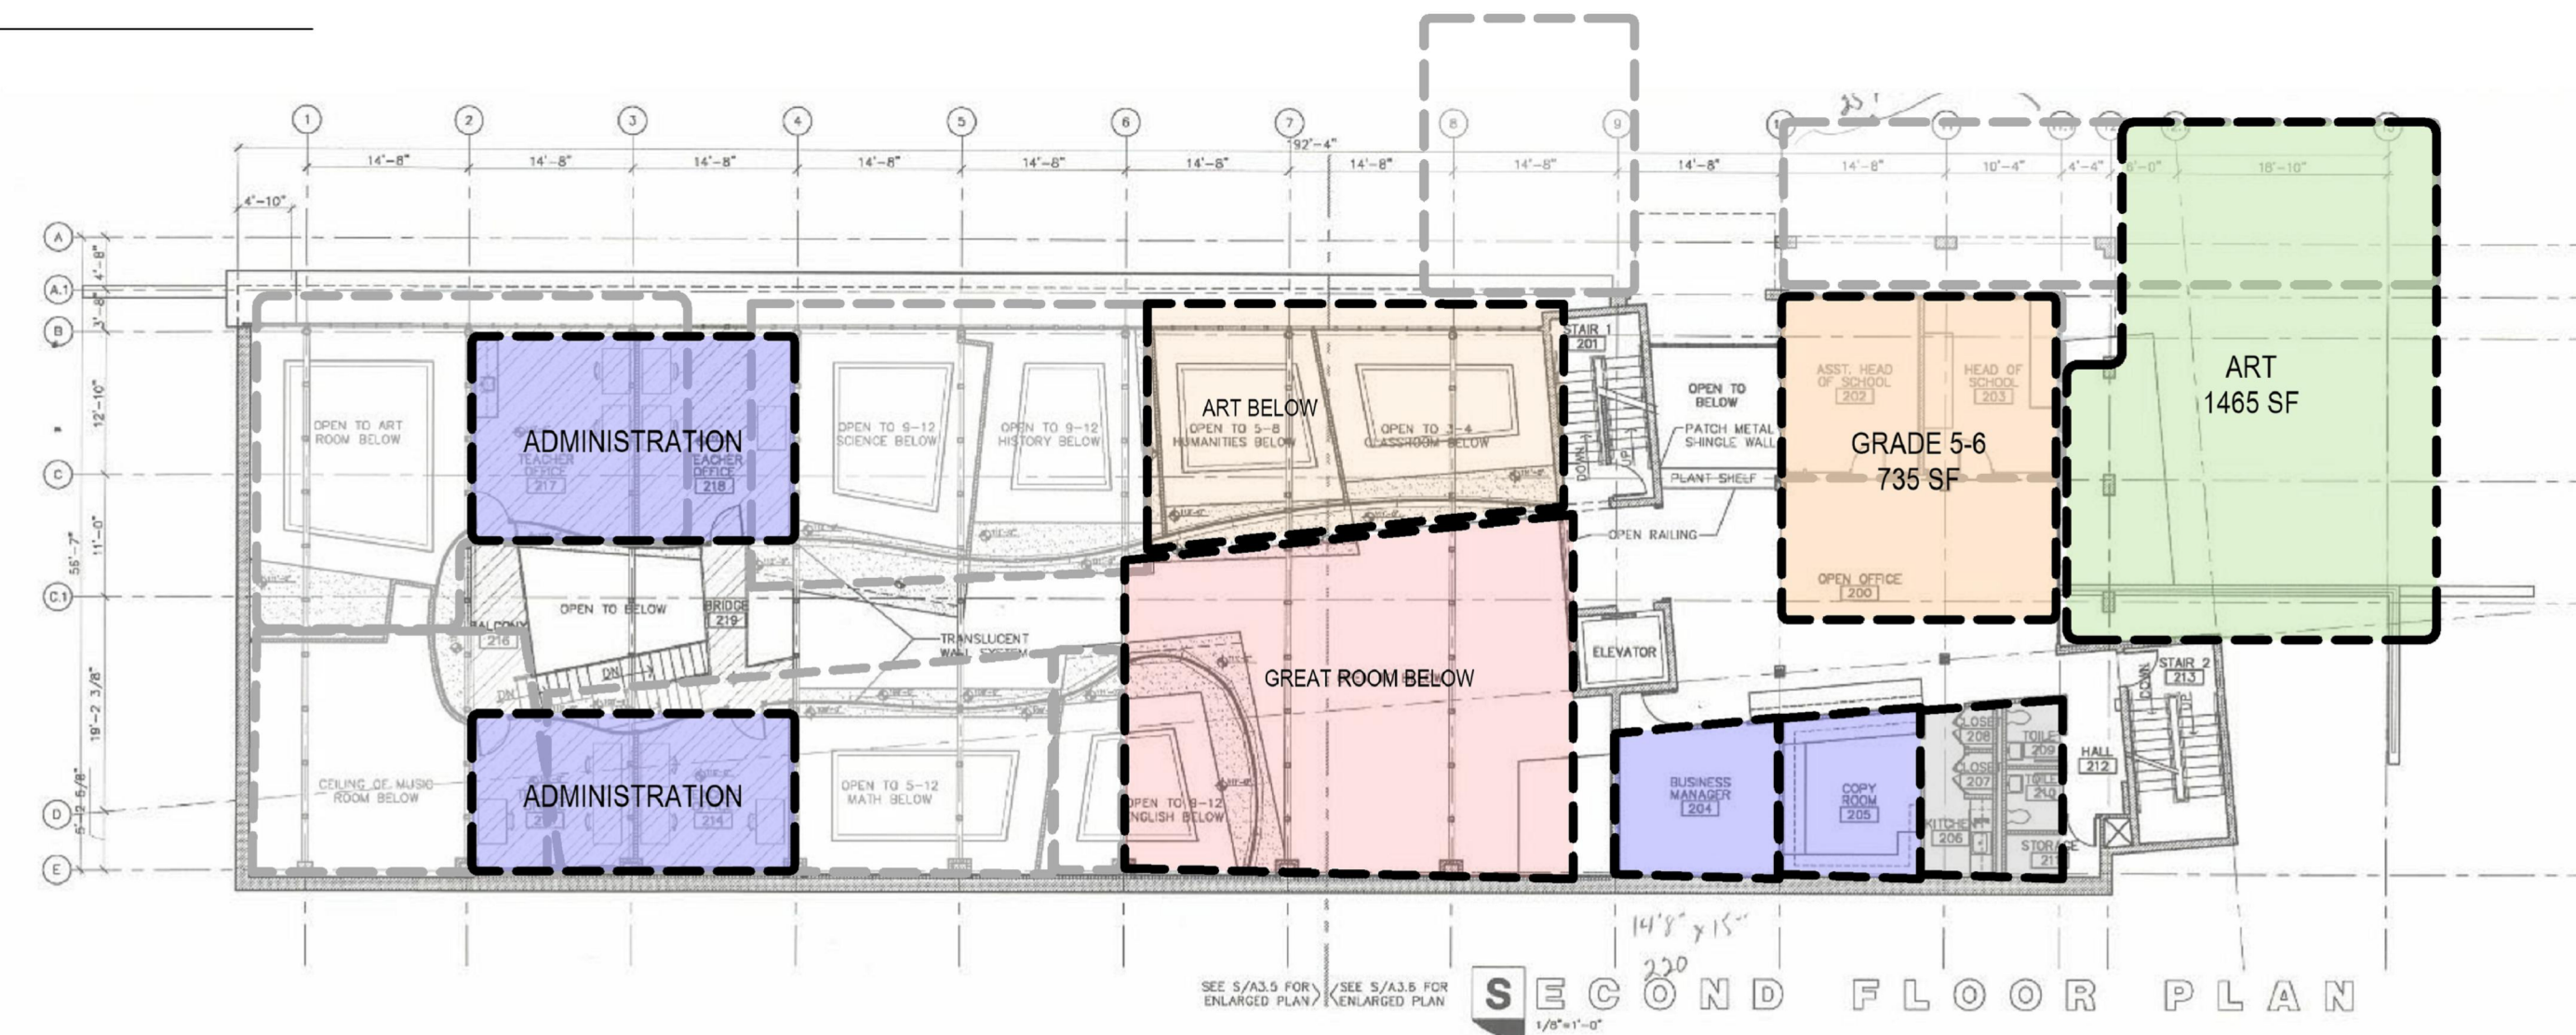

2
EX-025 MP OPTION 2 - 2ND FLOOR PLAN
1/16" = 1'-0"

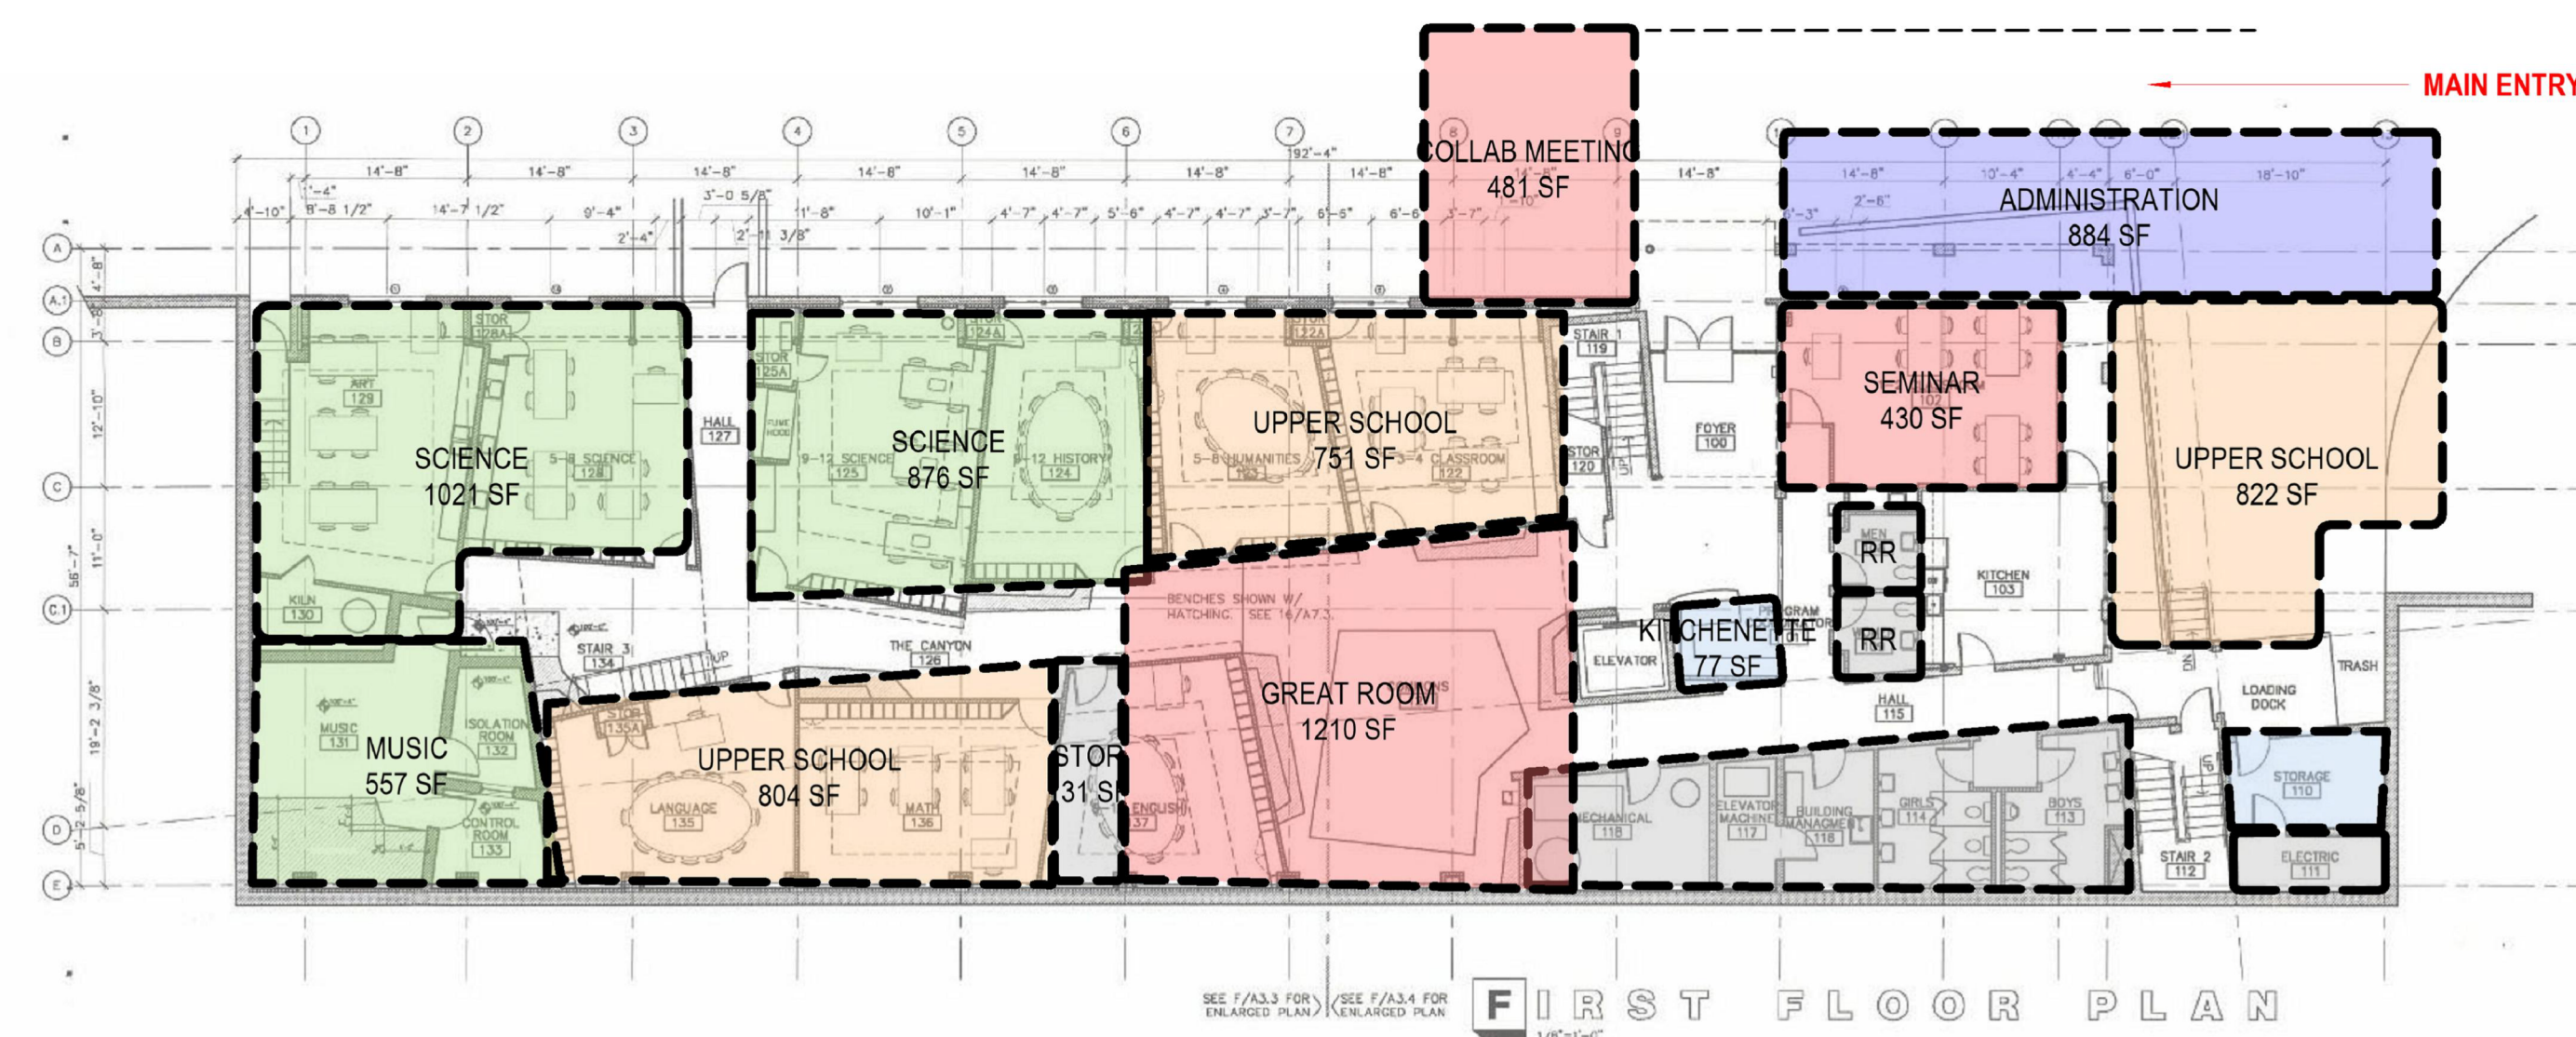

1
EX-025 MP OPTION 2 - 1ST FLOOR PLAN
1/16" = 1'-0"

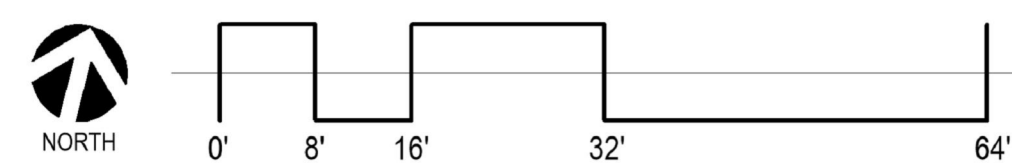

C:\Users\miker\Documents\19069_Telluride Mountain School MP_V19_mriggs02.rvt
2/3/2020 7:56:43 AM

EX-025

MP OPTION 2 FLOOR PLANS


TELLURIDE MOUNTAIN SCHOOL MASTER PLAN




© COPYRIGHT RTA, INC.
TELLURIDE MOUNTAIN SCHOOL

ISSUED DATE
02/03/2020
19 SOUTH TEJON ST., SUITE 300
COLORADO SPRINGS, CO. 80903
TELE: 719-471-7566
FAX: 719-471-1174
www.rtaarchitects.com




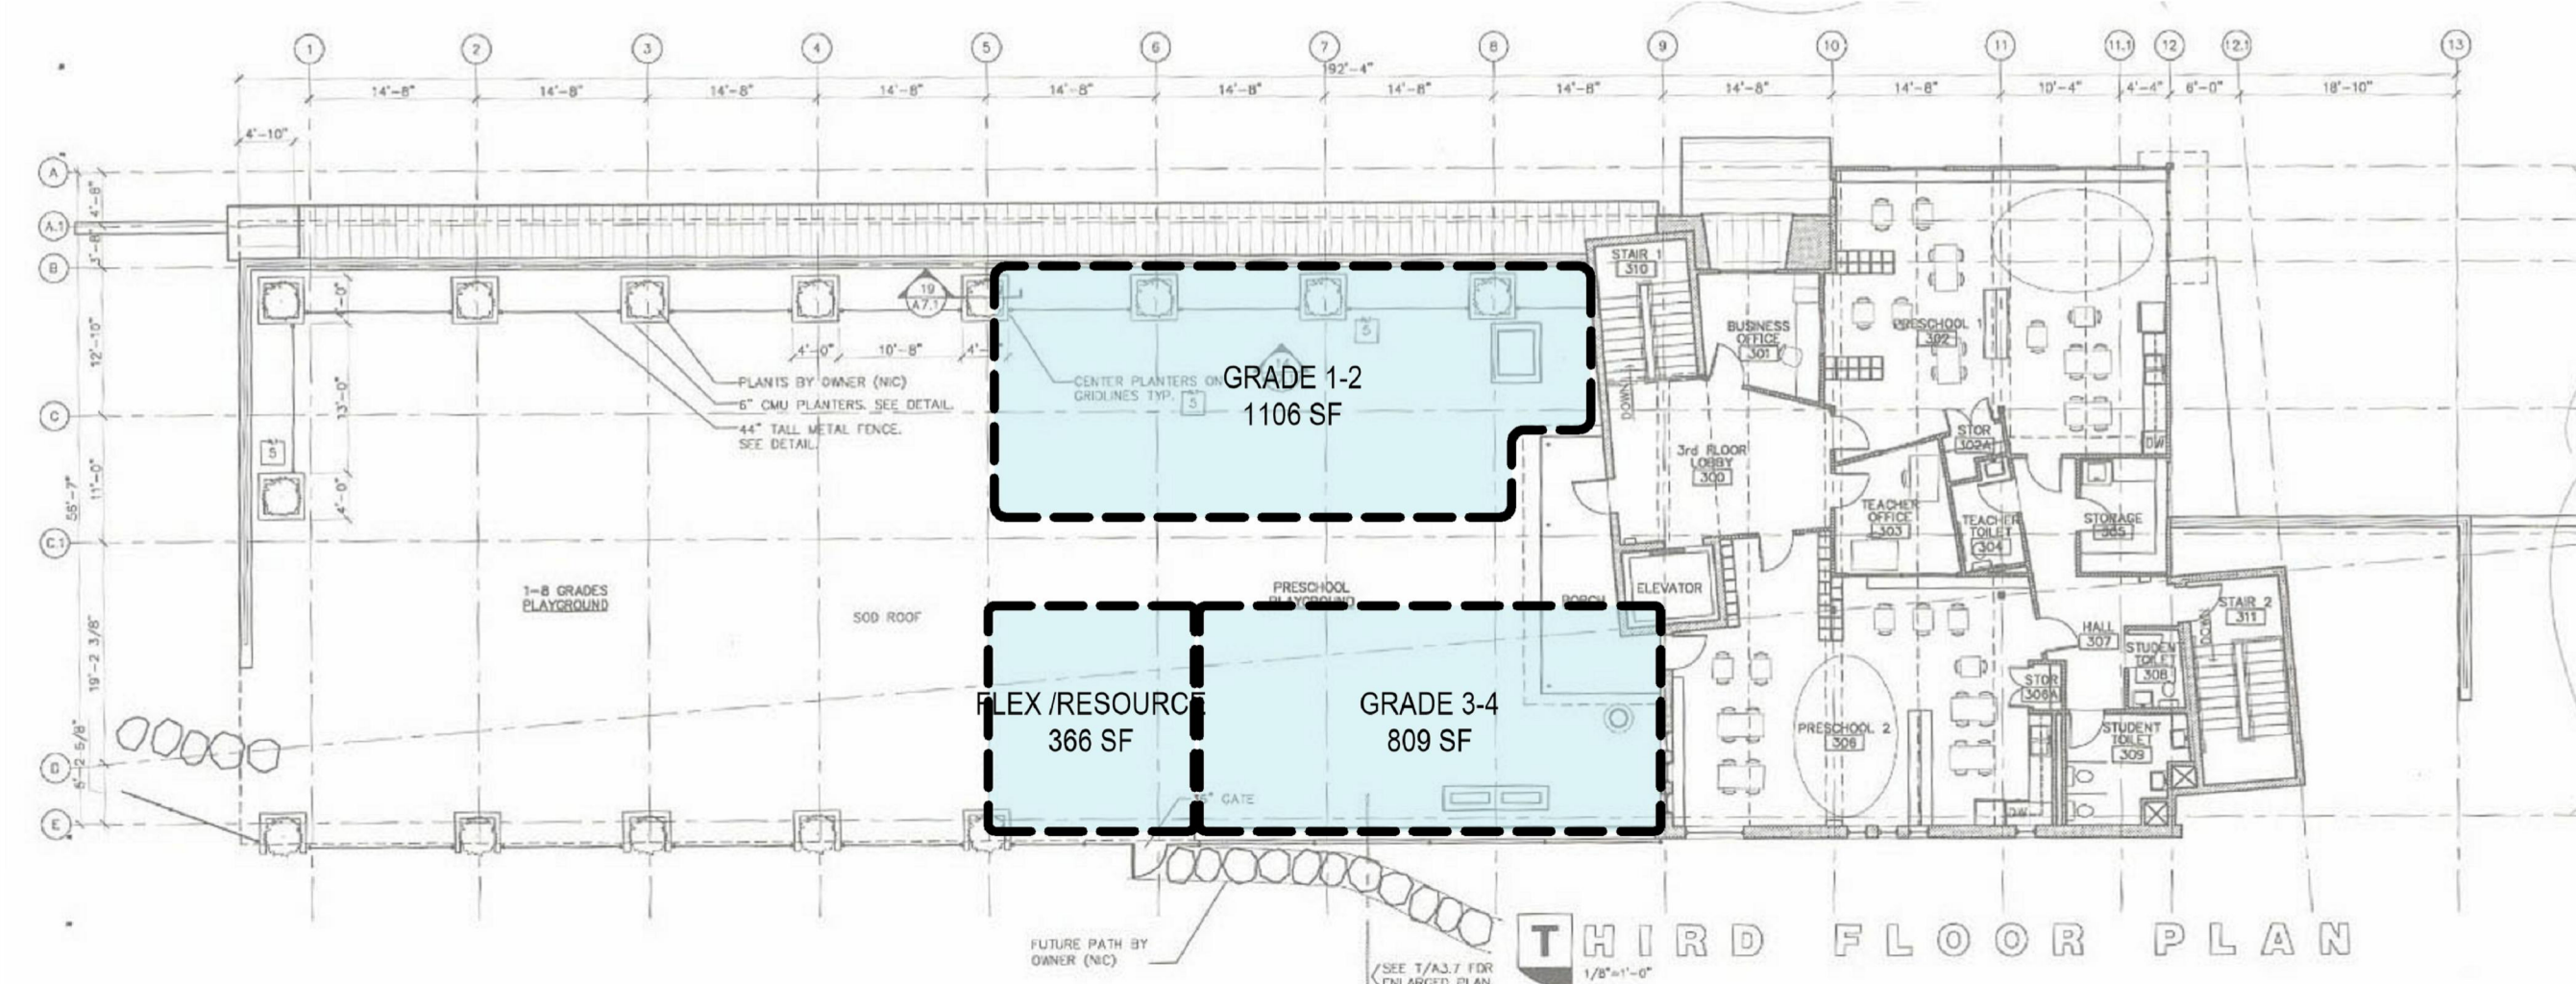


3 MP OPTION 3 - 3RD FLOOR PLAN
EX-035 1/16" = 1'-0"

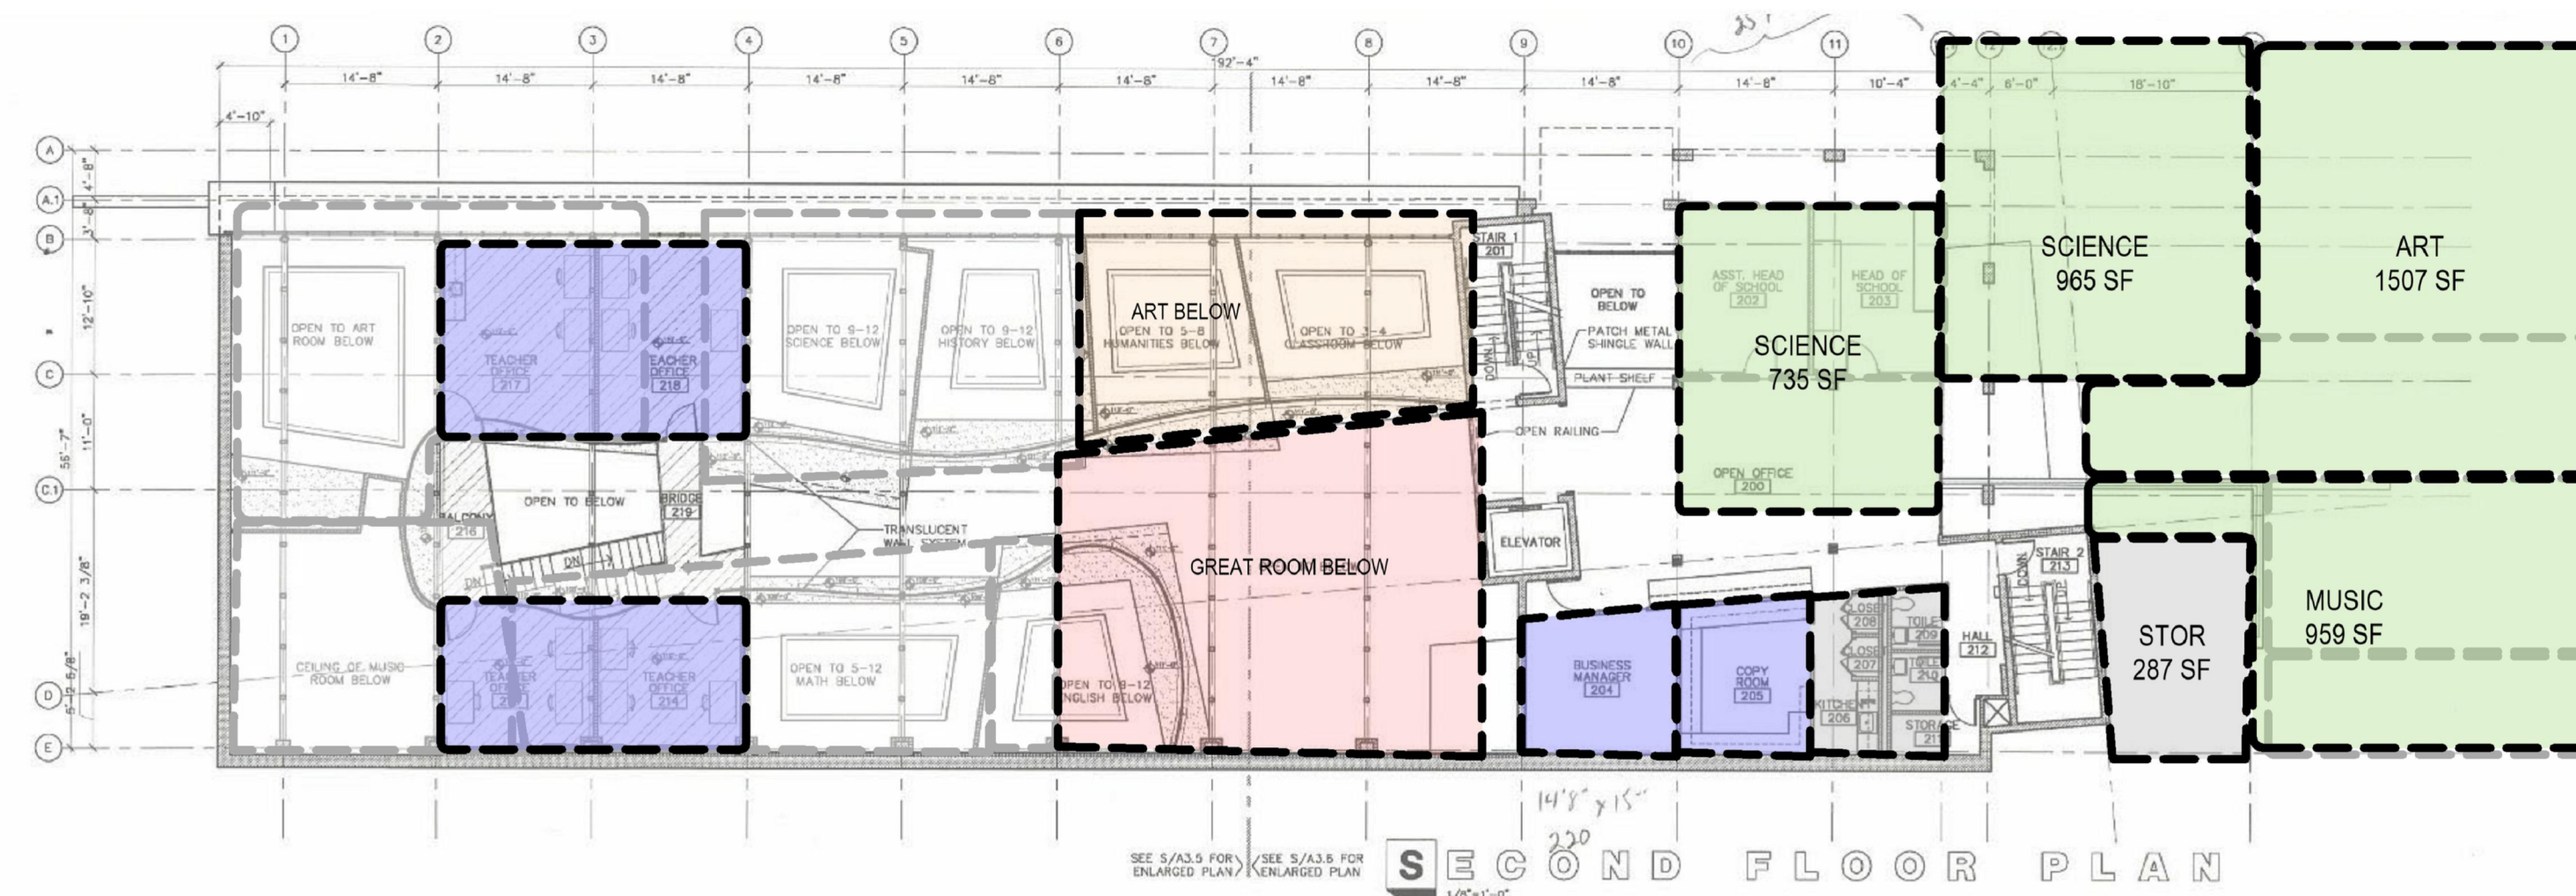

2 MP OPTION 3 - 2ND FLOOR PLAN
EX-035 1/16" = 1'-0"

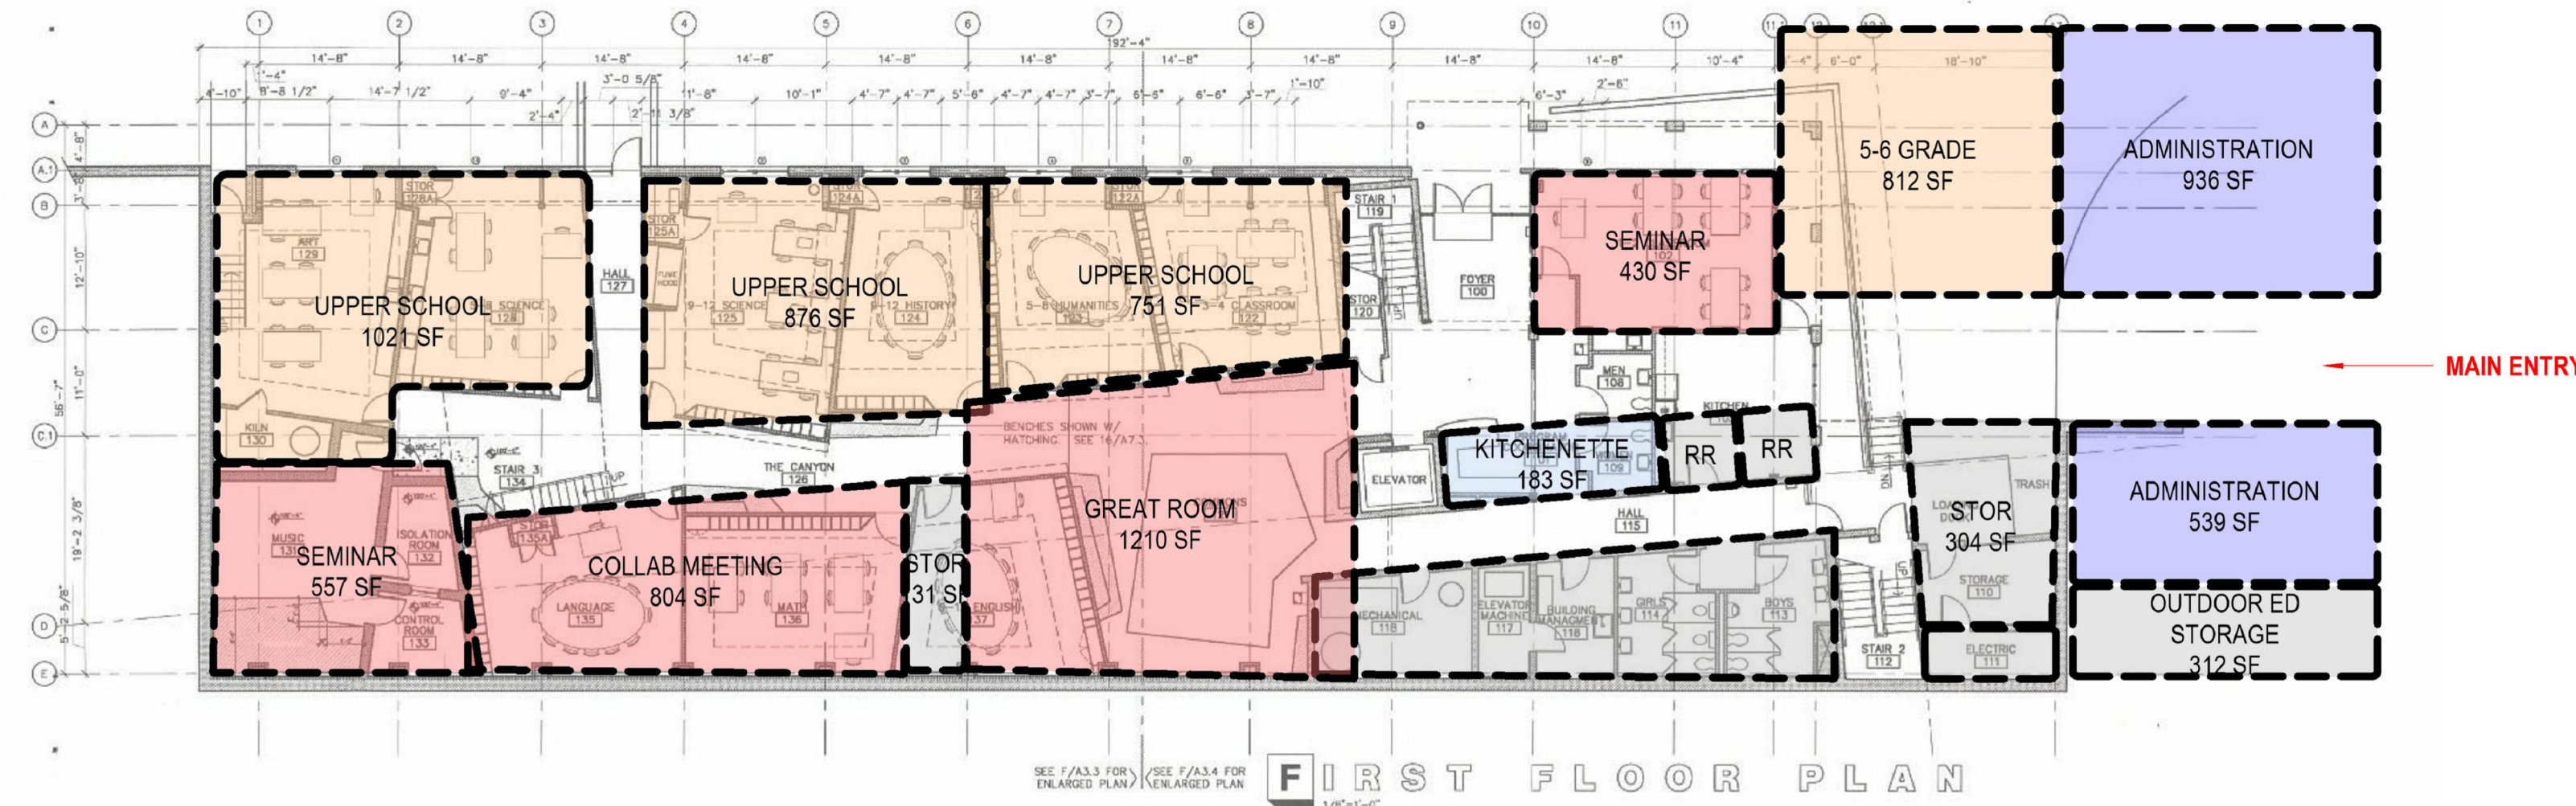

1 MP OPTION 3 - 1ST FLOOR PLAN
EX-035 1/16" = 1'-0"

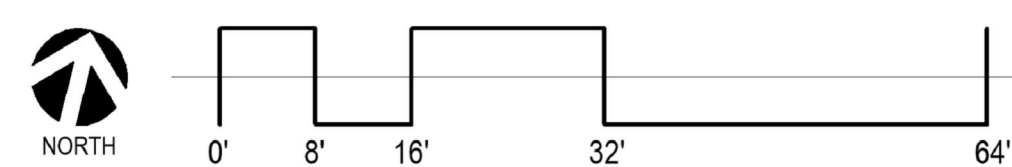

C:\Users\miker\Documents\19069_Telluride Mountain School MP_V19_mriggs02.rvt
2/3/2020 7:56:01 AM

EX-035

MP OPTION 3 FLOOR PLANS



TELLURIDE MOUNTAIN SCHOOL MASTER PLAN




TELLURIDE MOUNTAIN SCHOOL




ISSUED DATE
02/03/2020
19 SOUTH TEJON ST., SUITE 300
COLORADO SPRINGS, CO. 80903
TELE: 719-471-7566
FAX: 719-471-1174
www.rtaarchitects.com

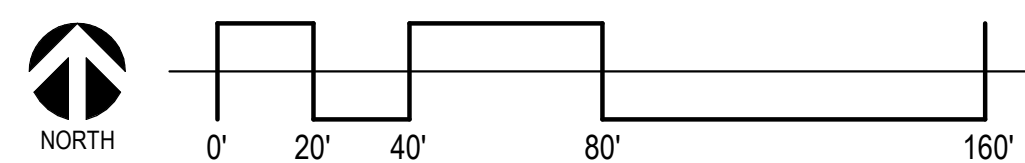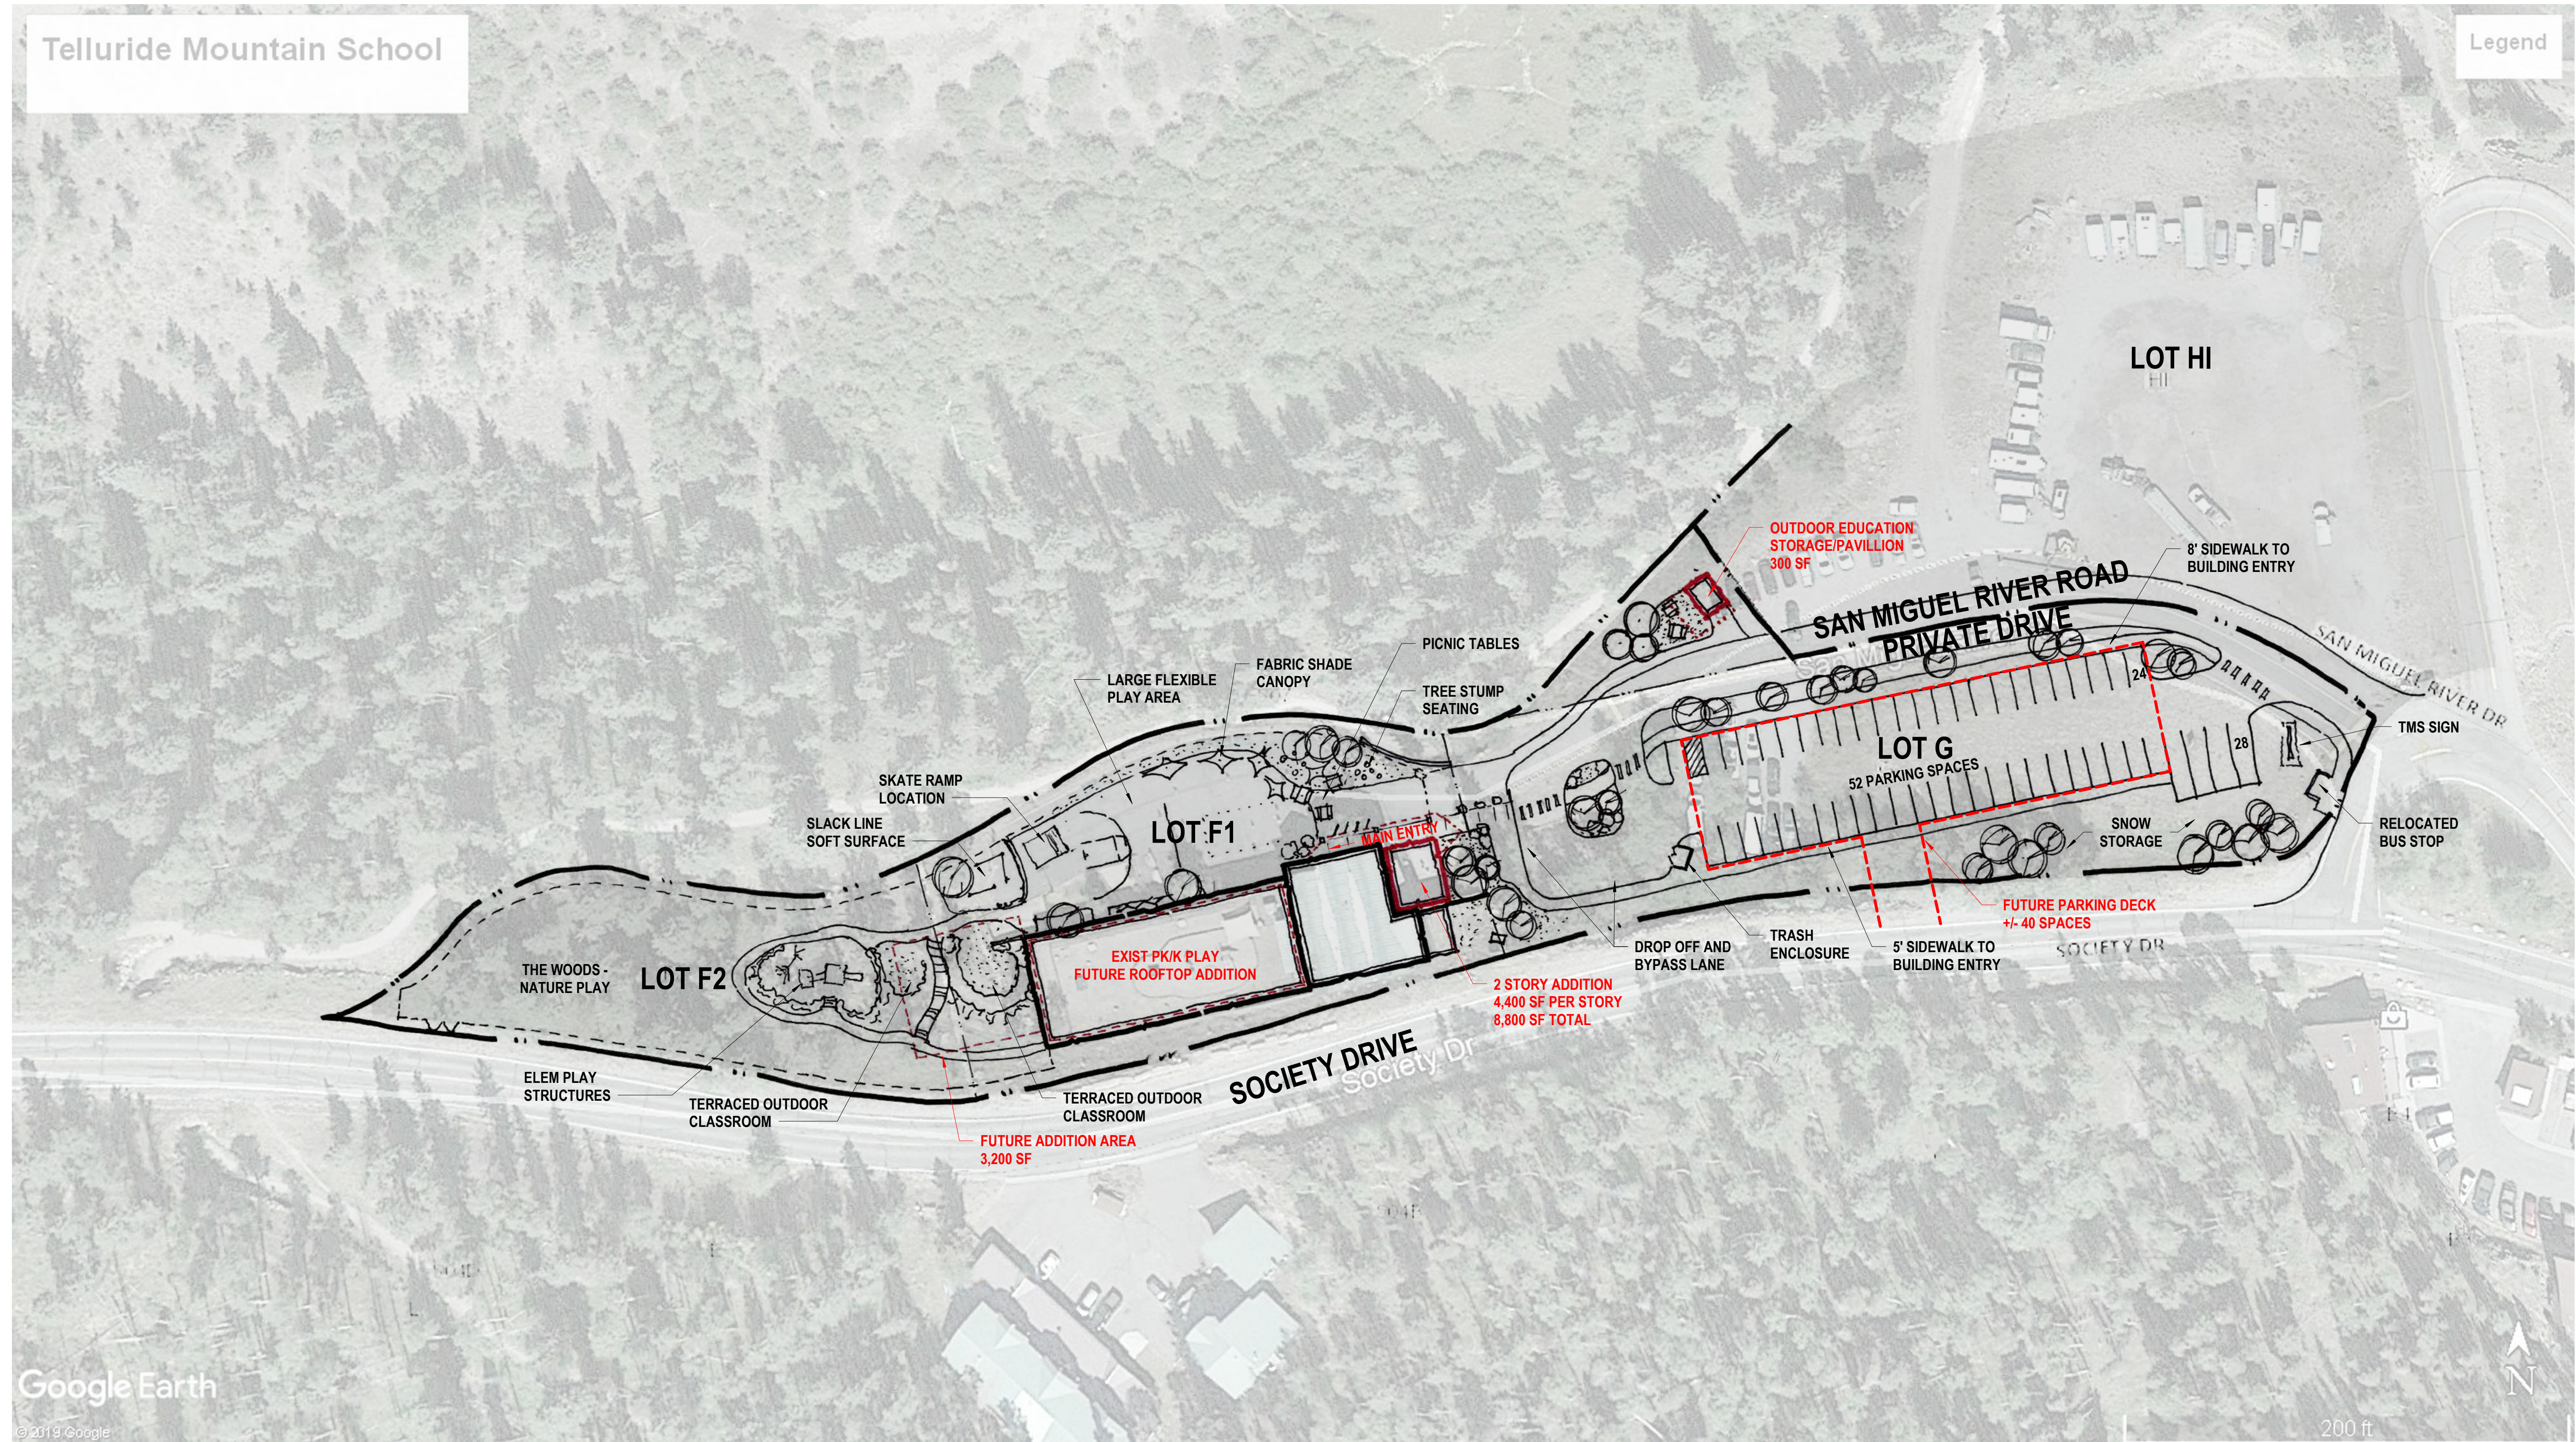


SITE MASTER PLAN

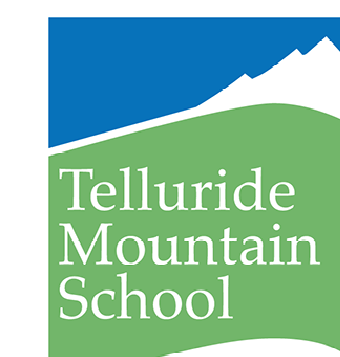

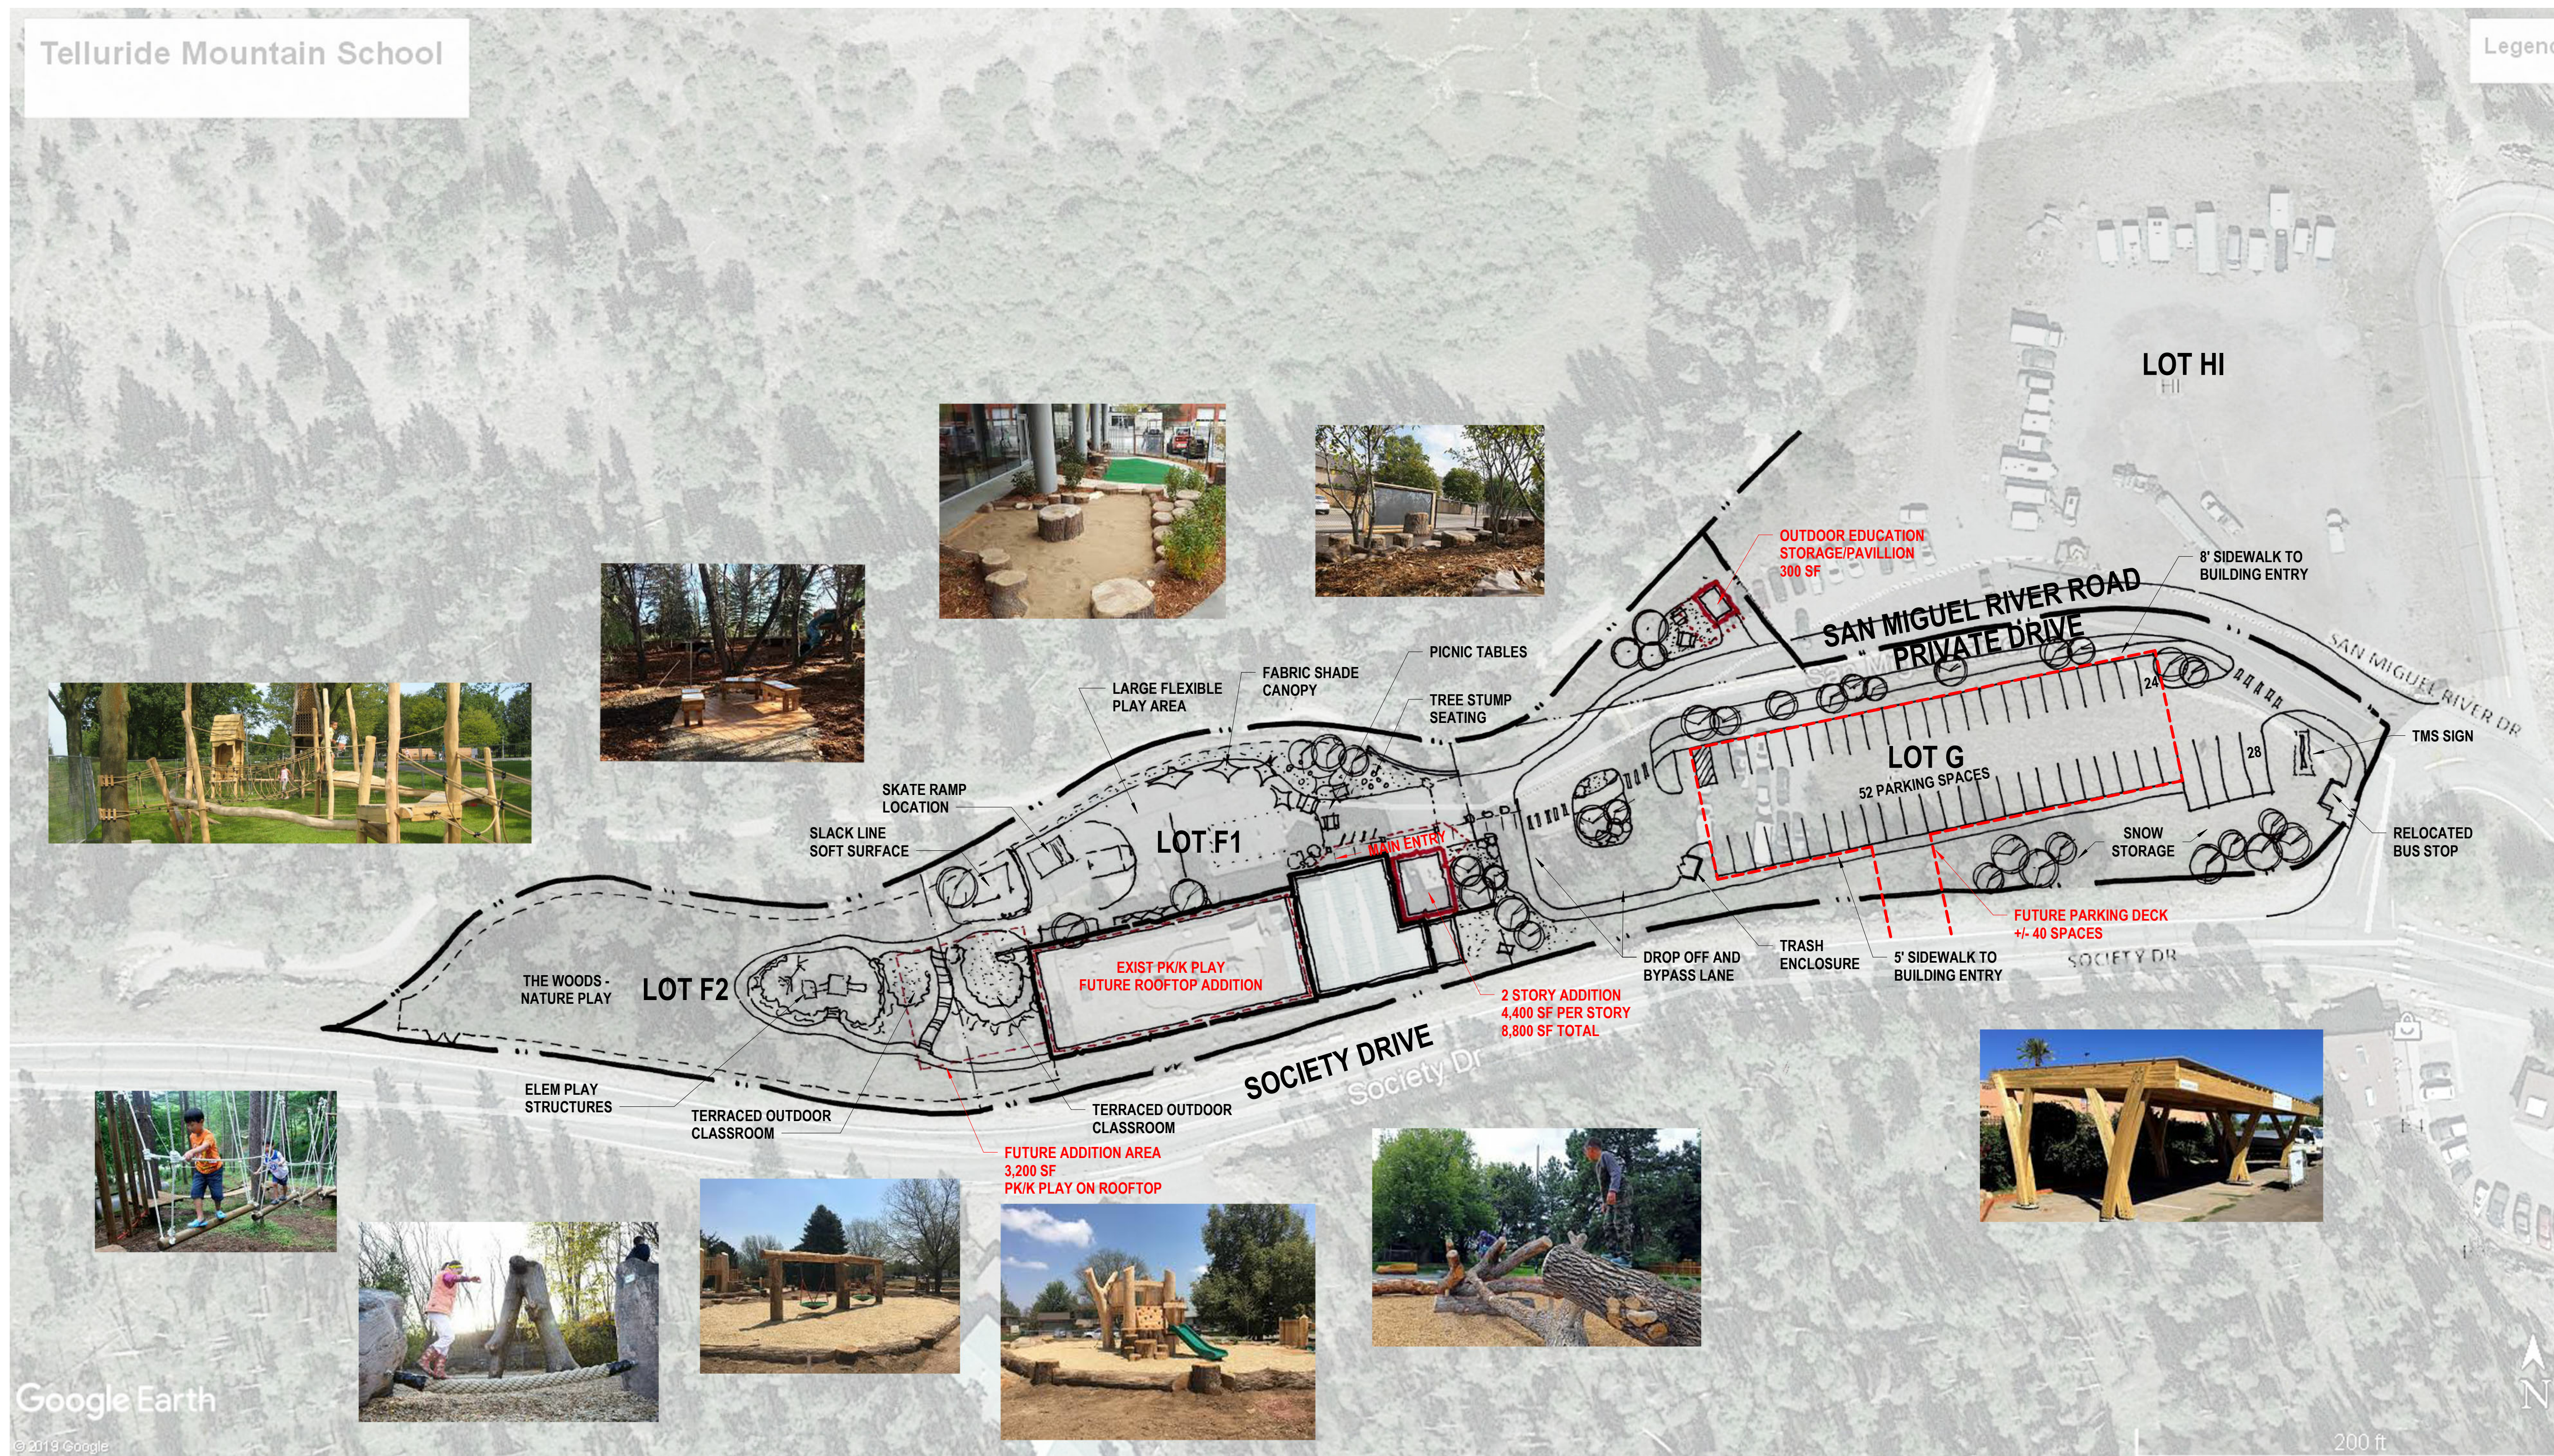




Google Earth
© 2019 Google

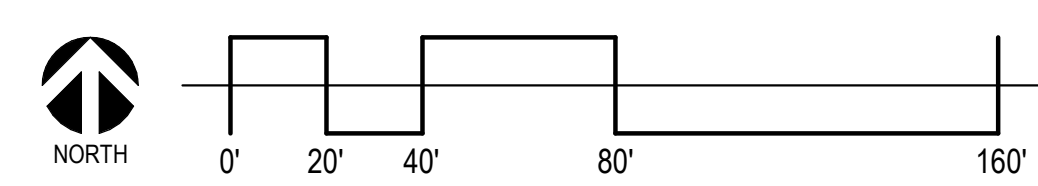

C:\Users\miker\Documents\19069_Telluride Mountain School MP_V20_mriggs02.rvt
3/4/2020 7:06:45 AM

SITE MASTER PLAN

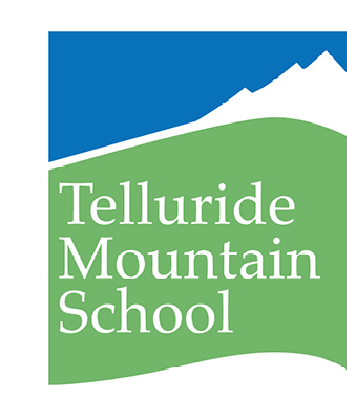

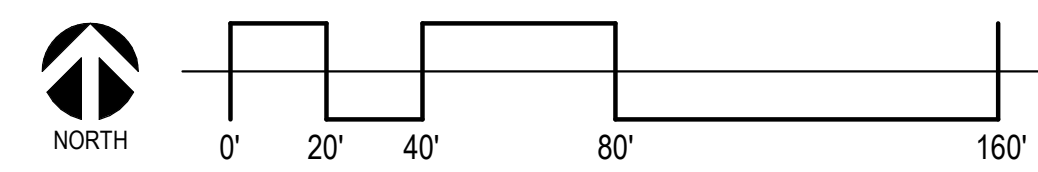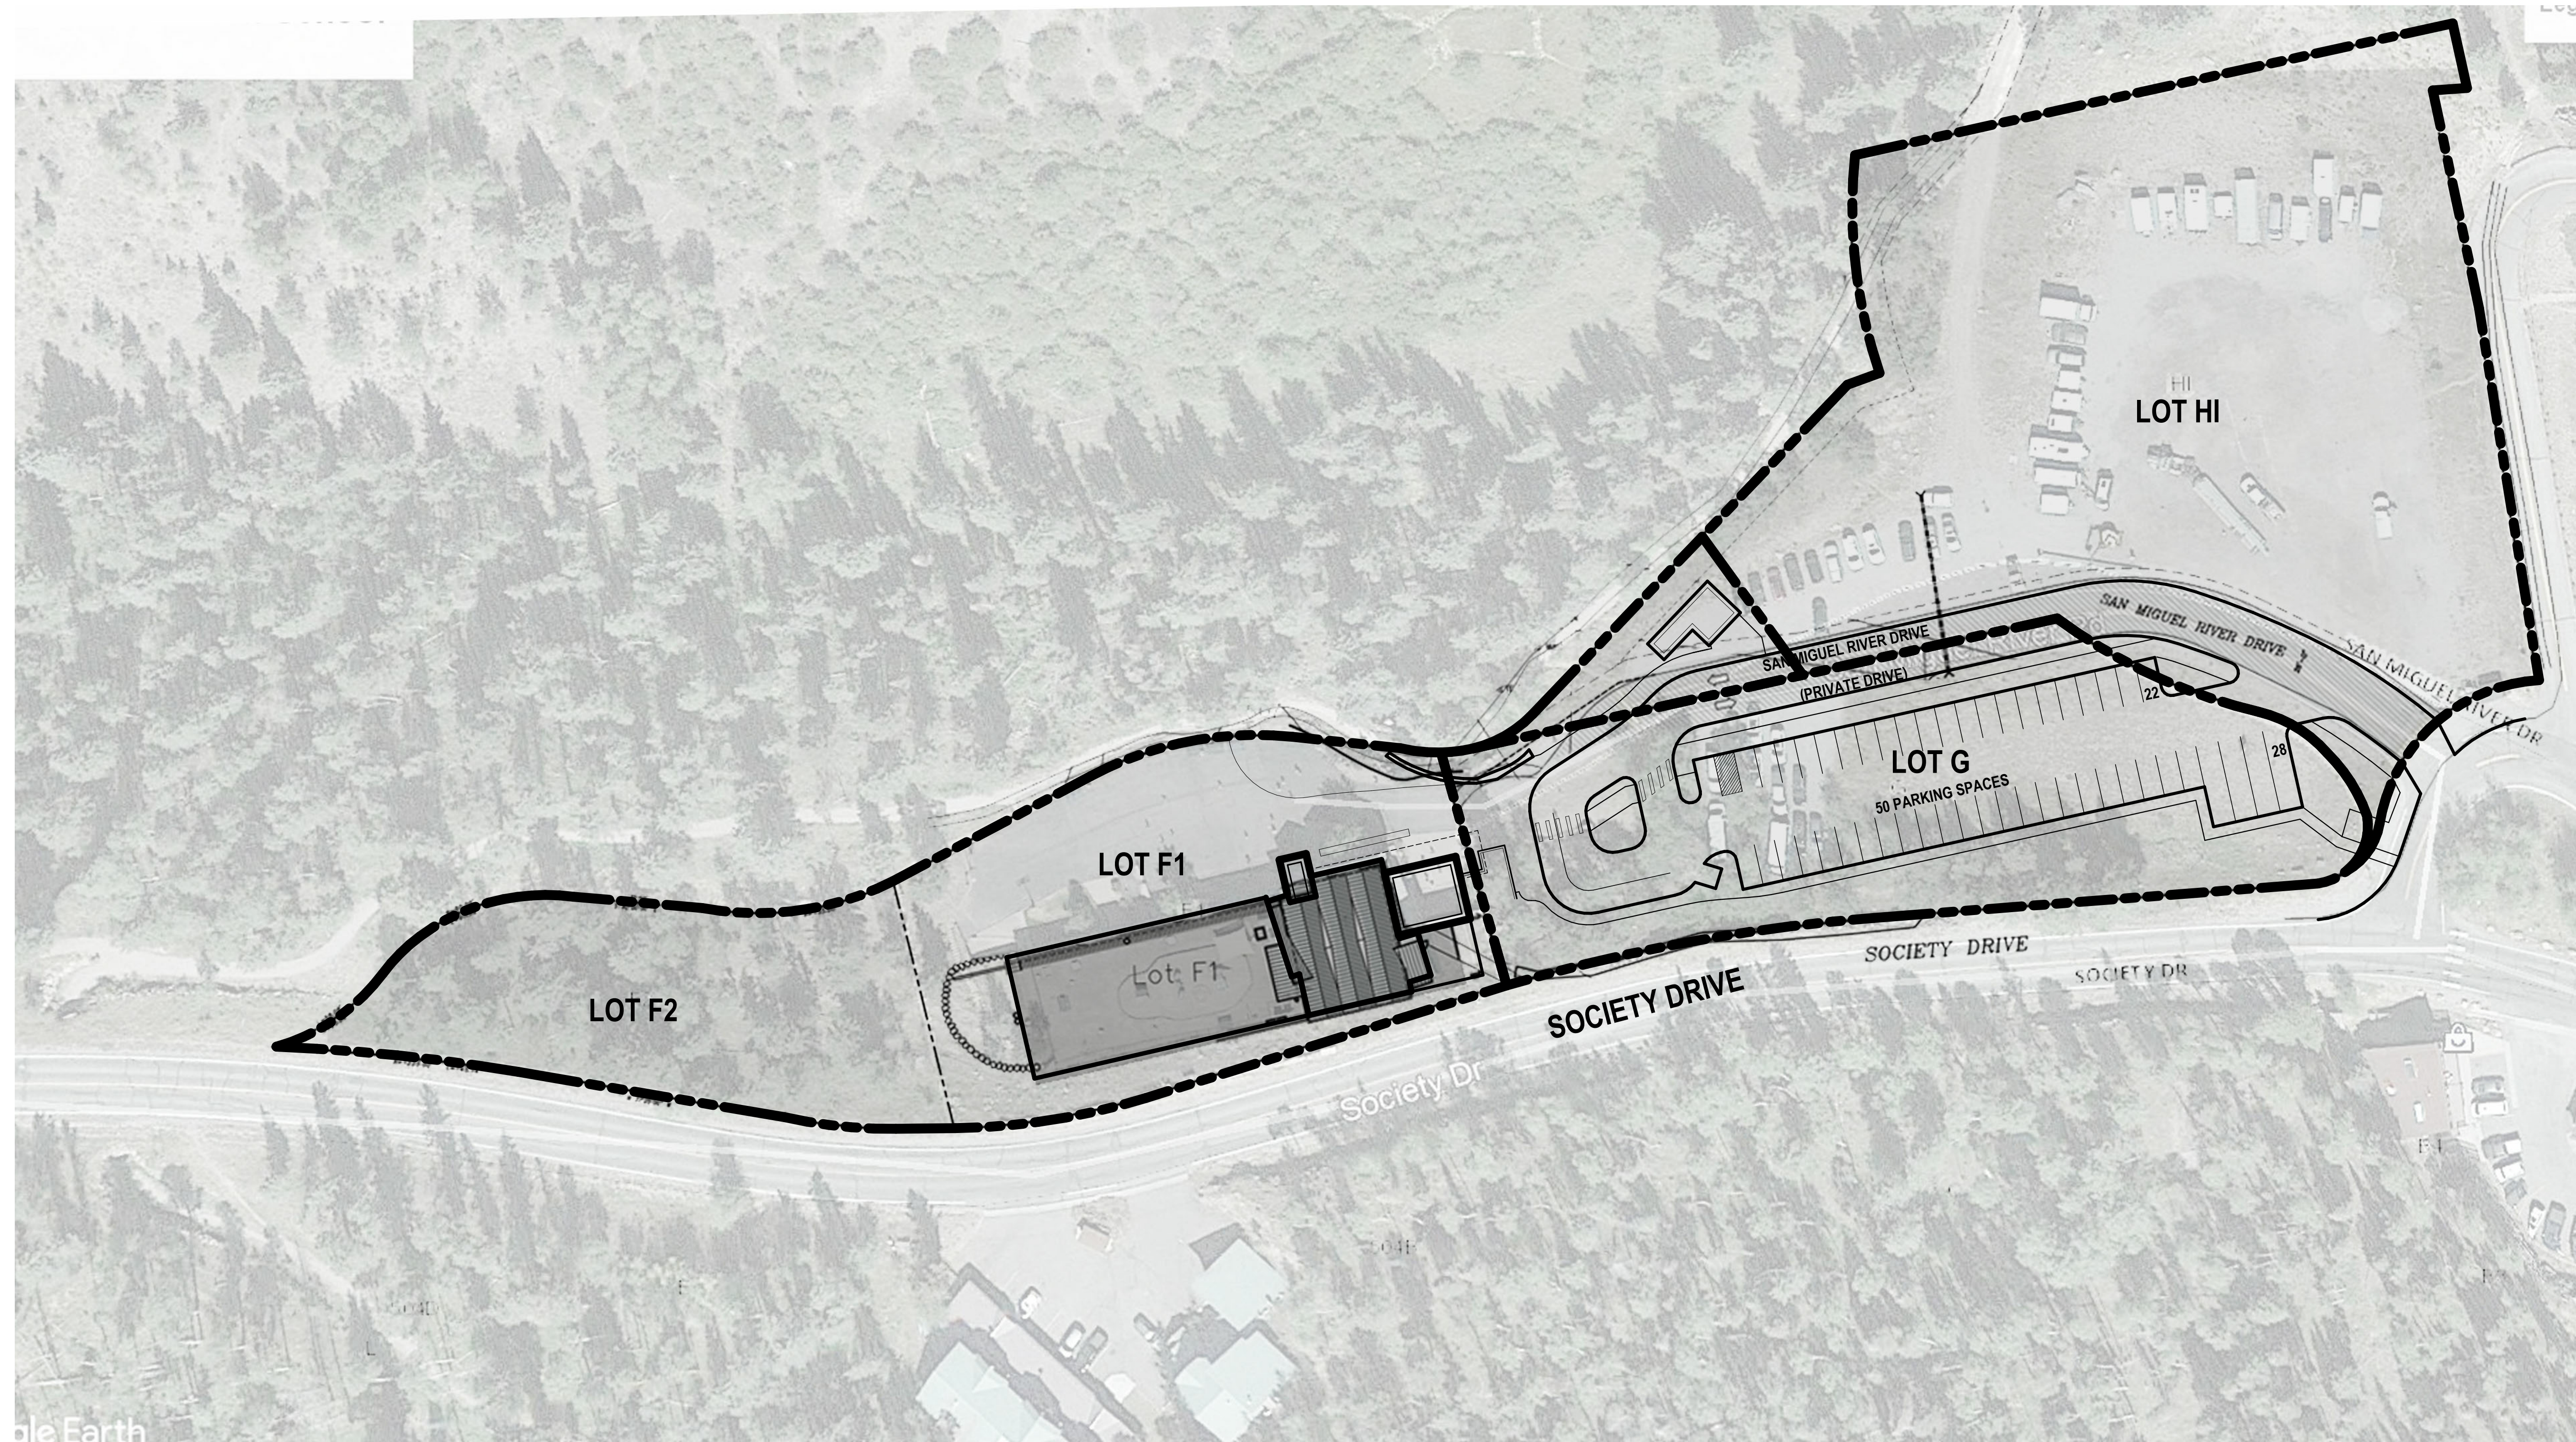


BIM 360://Telluride Mountain School/19069_Telluride Mountain School MP_V20.rvt
6/5/2020 11:03:05 AM

EX-050

MASTER PLAN PARKING PLAN


TELLURIDE MOUNTAIN SCHOOL MASTER PLAN

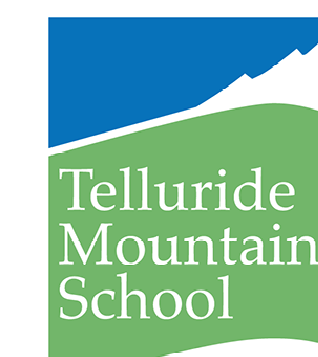


© COPYRIGHT RTA, INC.
TELLURIDE MOUNTAIN SCHOOL

ISSUED DATE
06/05/20
19 SOUTH TEJON ST., SUITE 300
COLORADO SPRINGS, CO. 80903
TELE: 719-471-7556
FAX: 719-471-1174
www.rtaarchitects.com



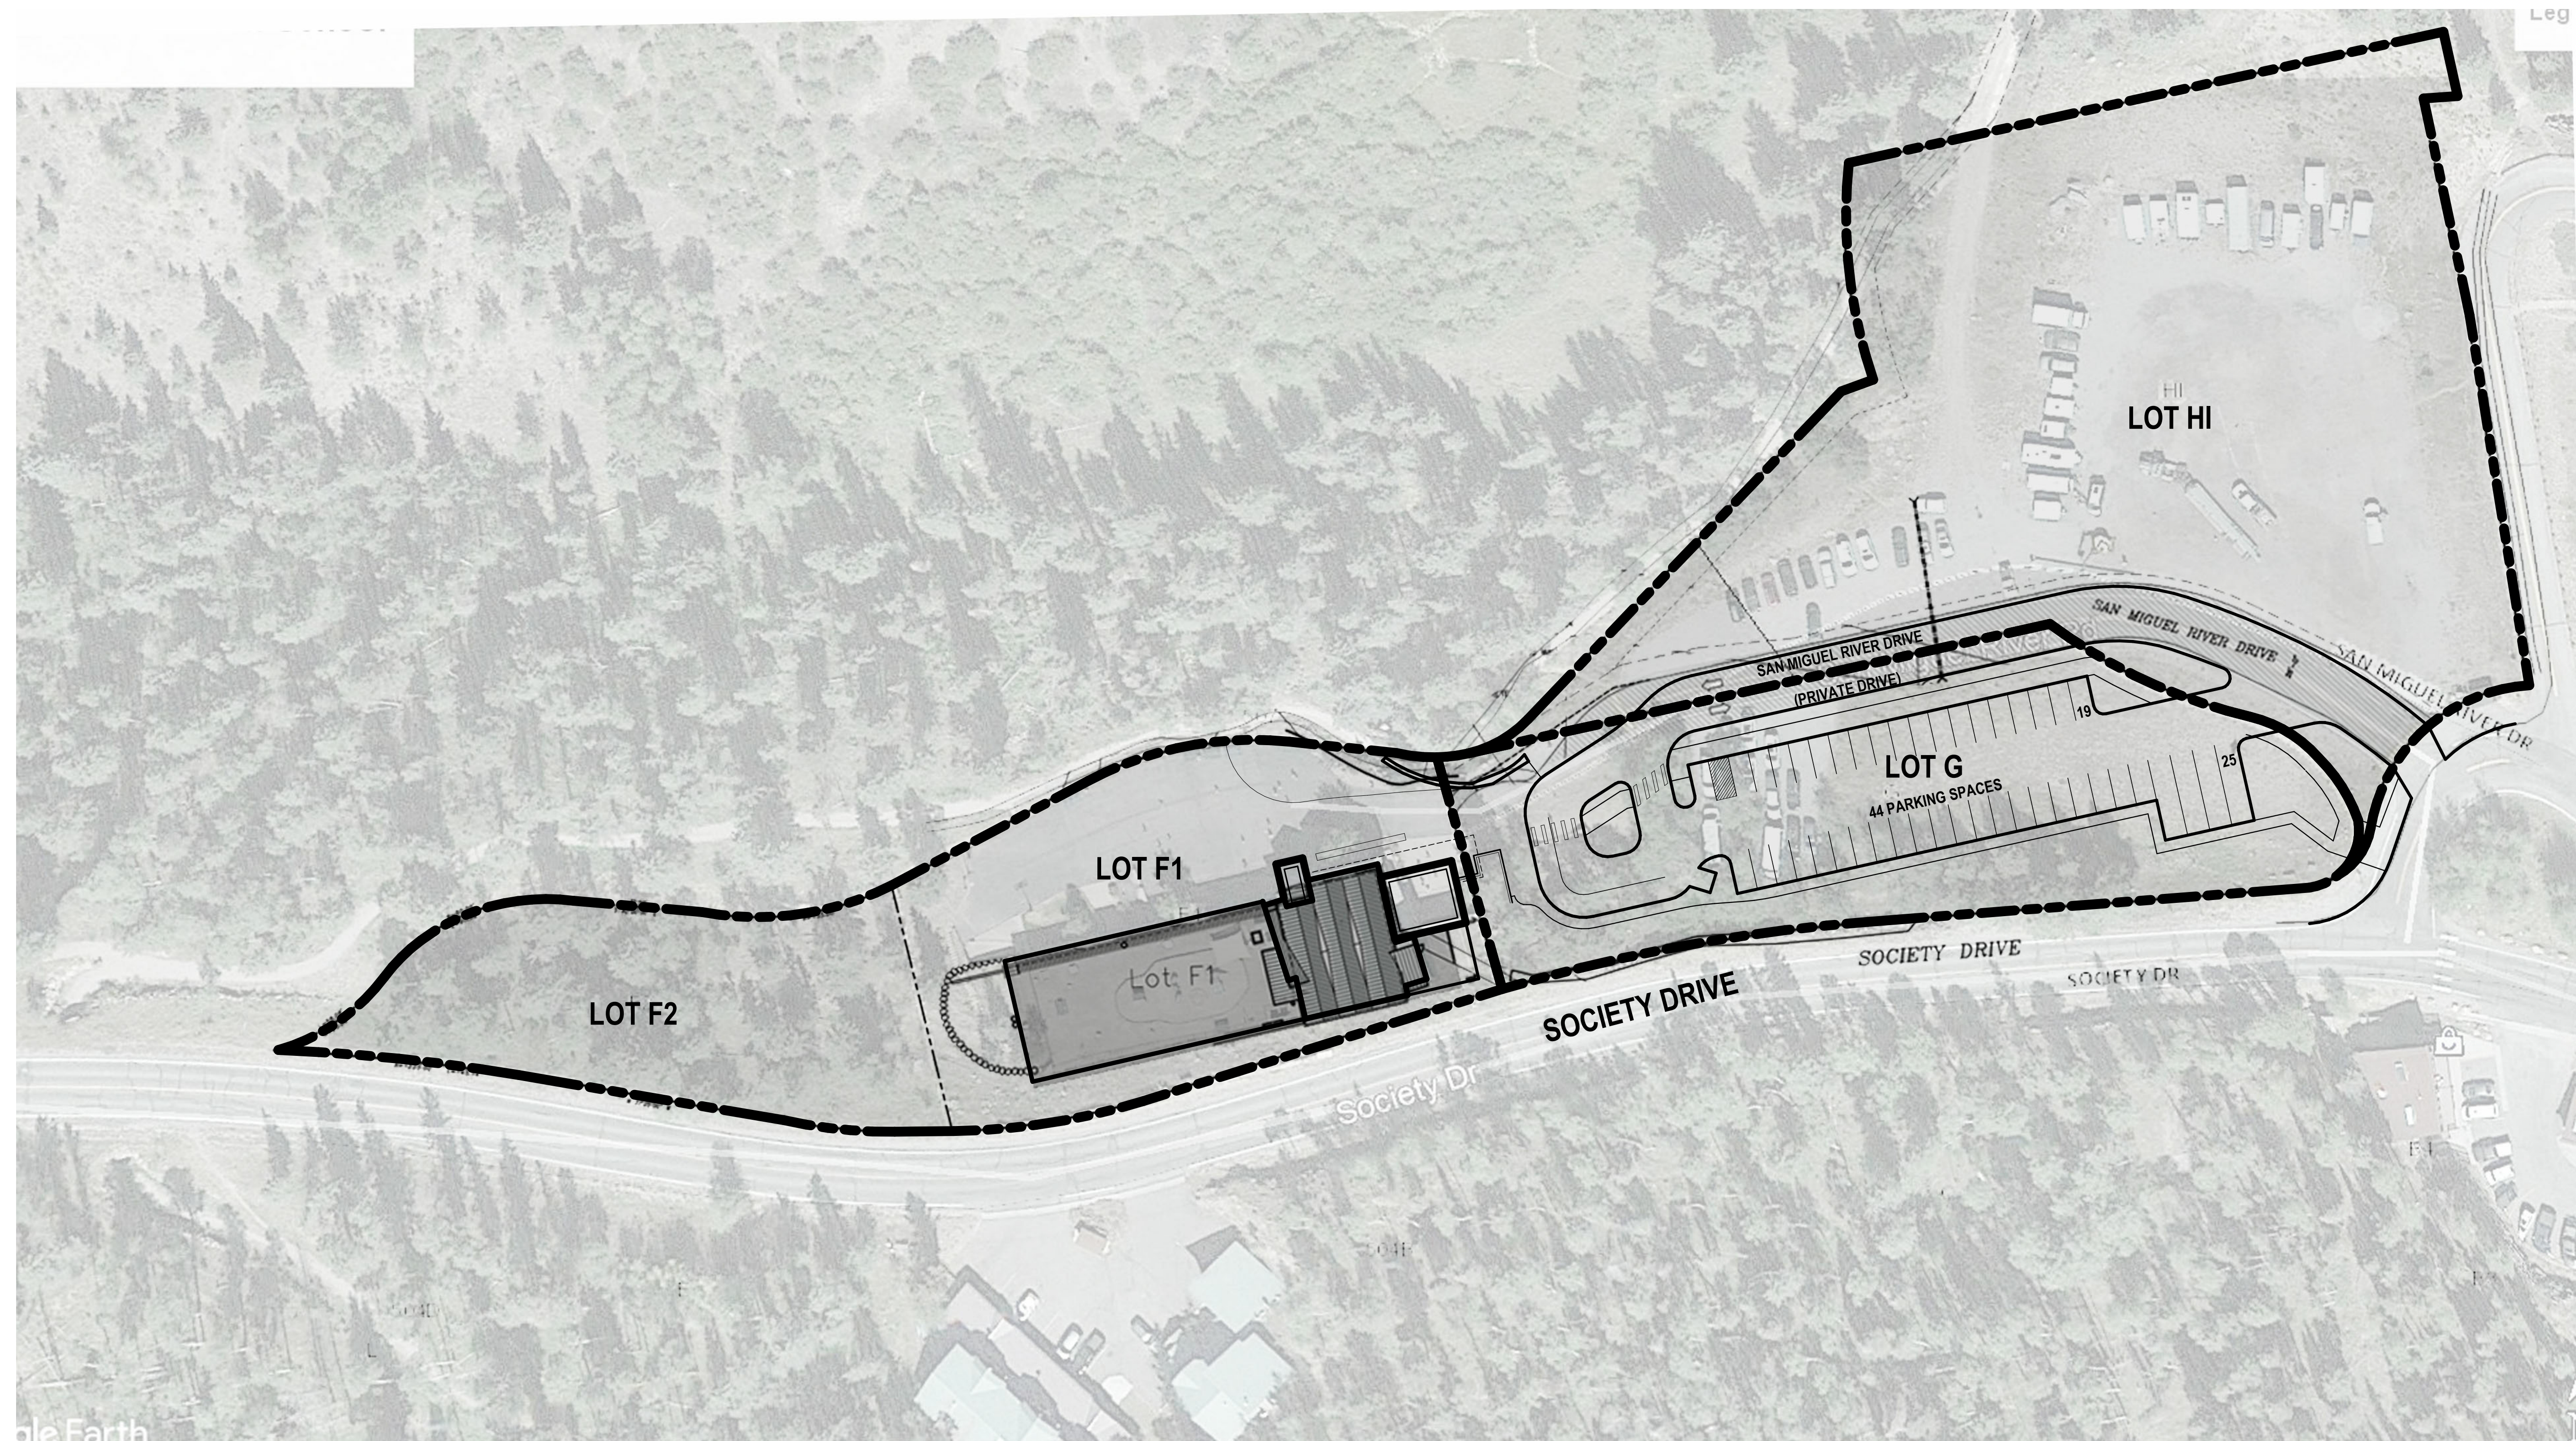


MASTER PLAN PARKING PLAN - LOT G

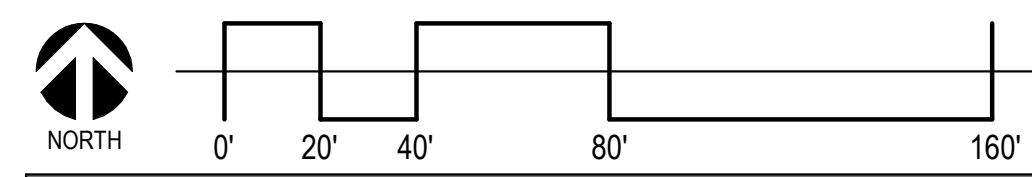

BIM 360://Telluride Mountain School/19069_Telluride Mountain School MP_V20.rvt
6/5/2020 11:02:44 AM

EX-051

TELLURIDE MOUNTAIN SCHOOL MASTER PLAN

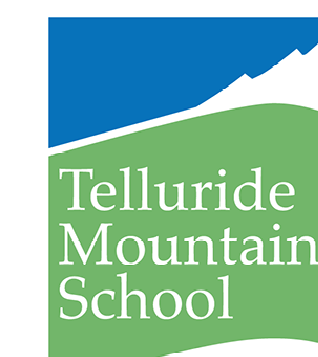

© COPYRIGHT RTA, INC.
TELLURIDE MOUNTAIN SCHOOL

ISSUED DATE
06/05/20
19 SOUTH TEJON ST., SUITE 300
COLORADO SPRINGS, CO. 80903
TELE: 719-471-7556
FAX: 719-471-1174
www.rtaarchitects.com

