



SITE MASTER PLAN OPTION 1

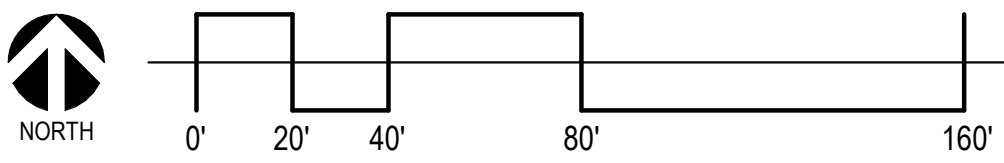

C:\Users\miker\Documents\19069_Telluride Mountain School MP_V19_mriggs02.rvt
2/3/2020 7:41:13 AM

EX-010


TELLURIDE MOUNTAIN SCHOOL MASTER PLAN

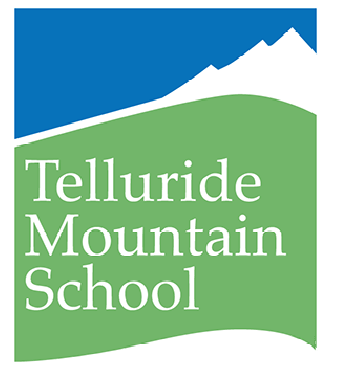

© COPYRIGHT RTA, INC.
TELLURIDE MOUNTAIN SCHOOL

ISSUED DATE
02/03/2020
19 SOUTH TEJON ST., SUITE 300
COLORADO SPRINGS, CO. 80903
TELE: 719-471-7556
FAX: 719-471-1174
www.rtaarchitects.com



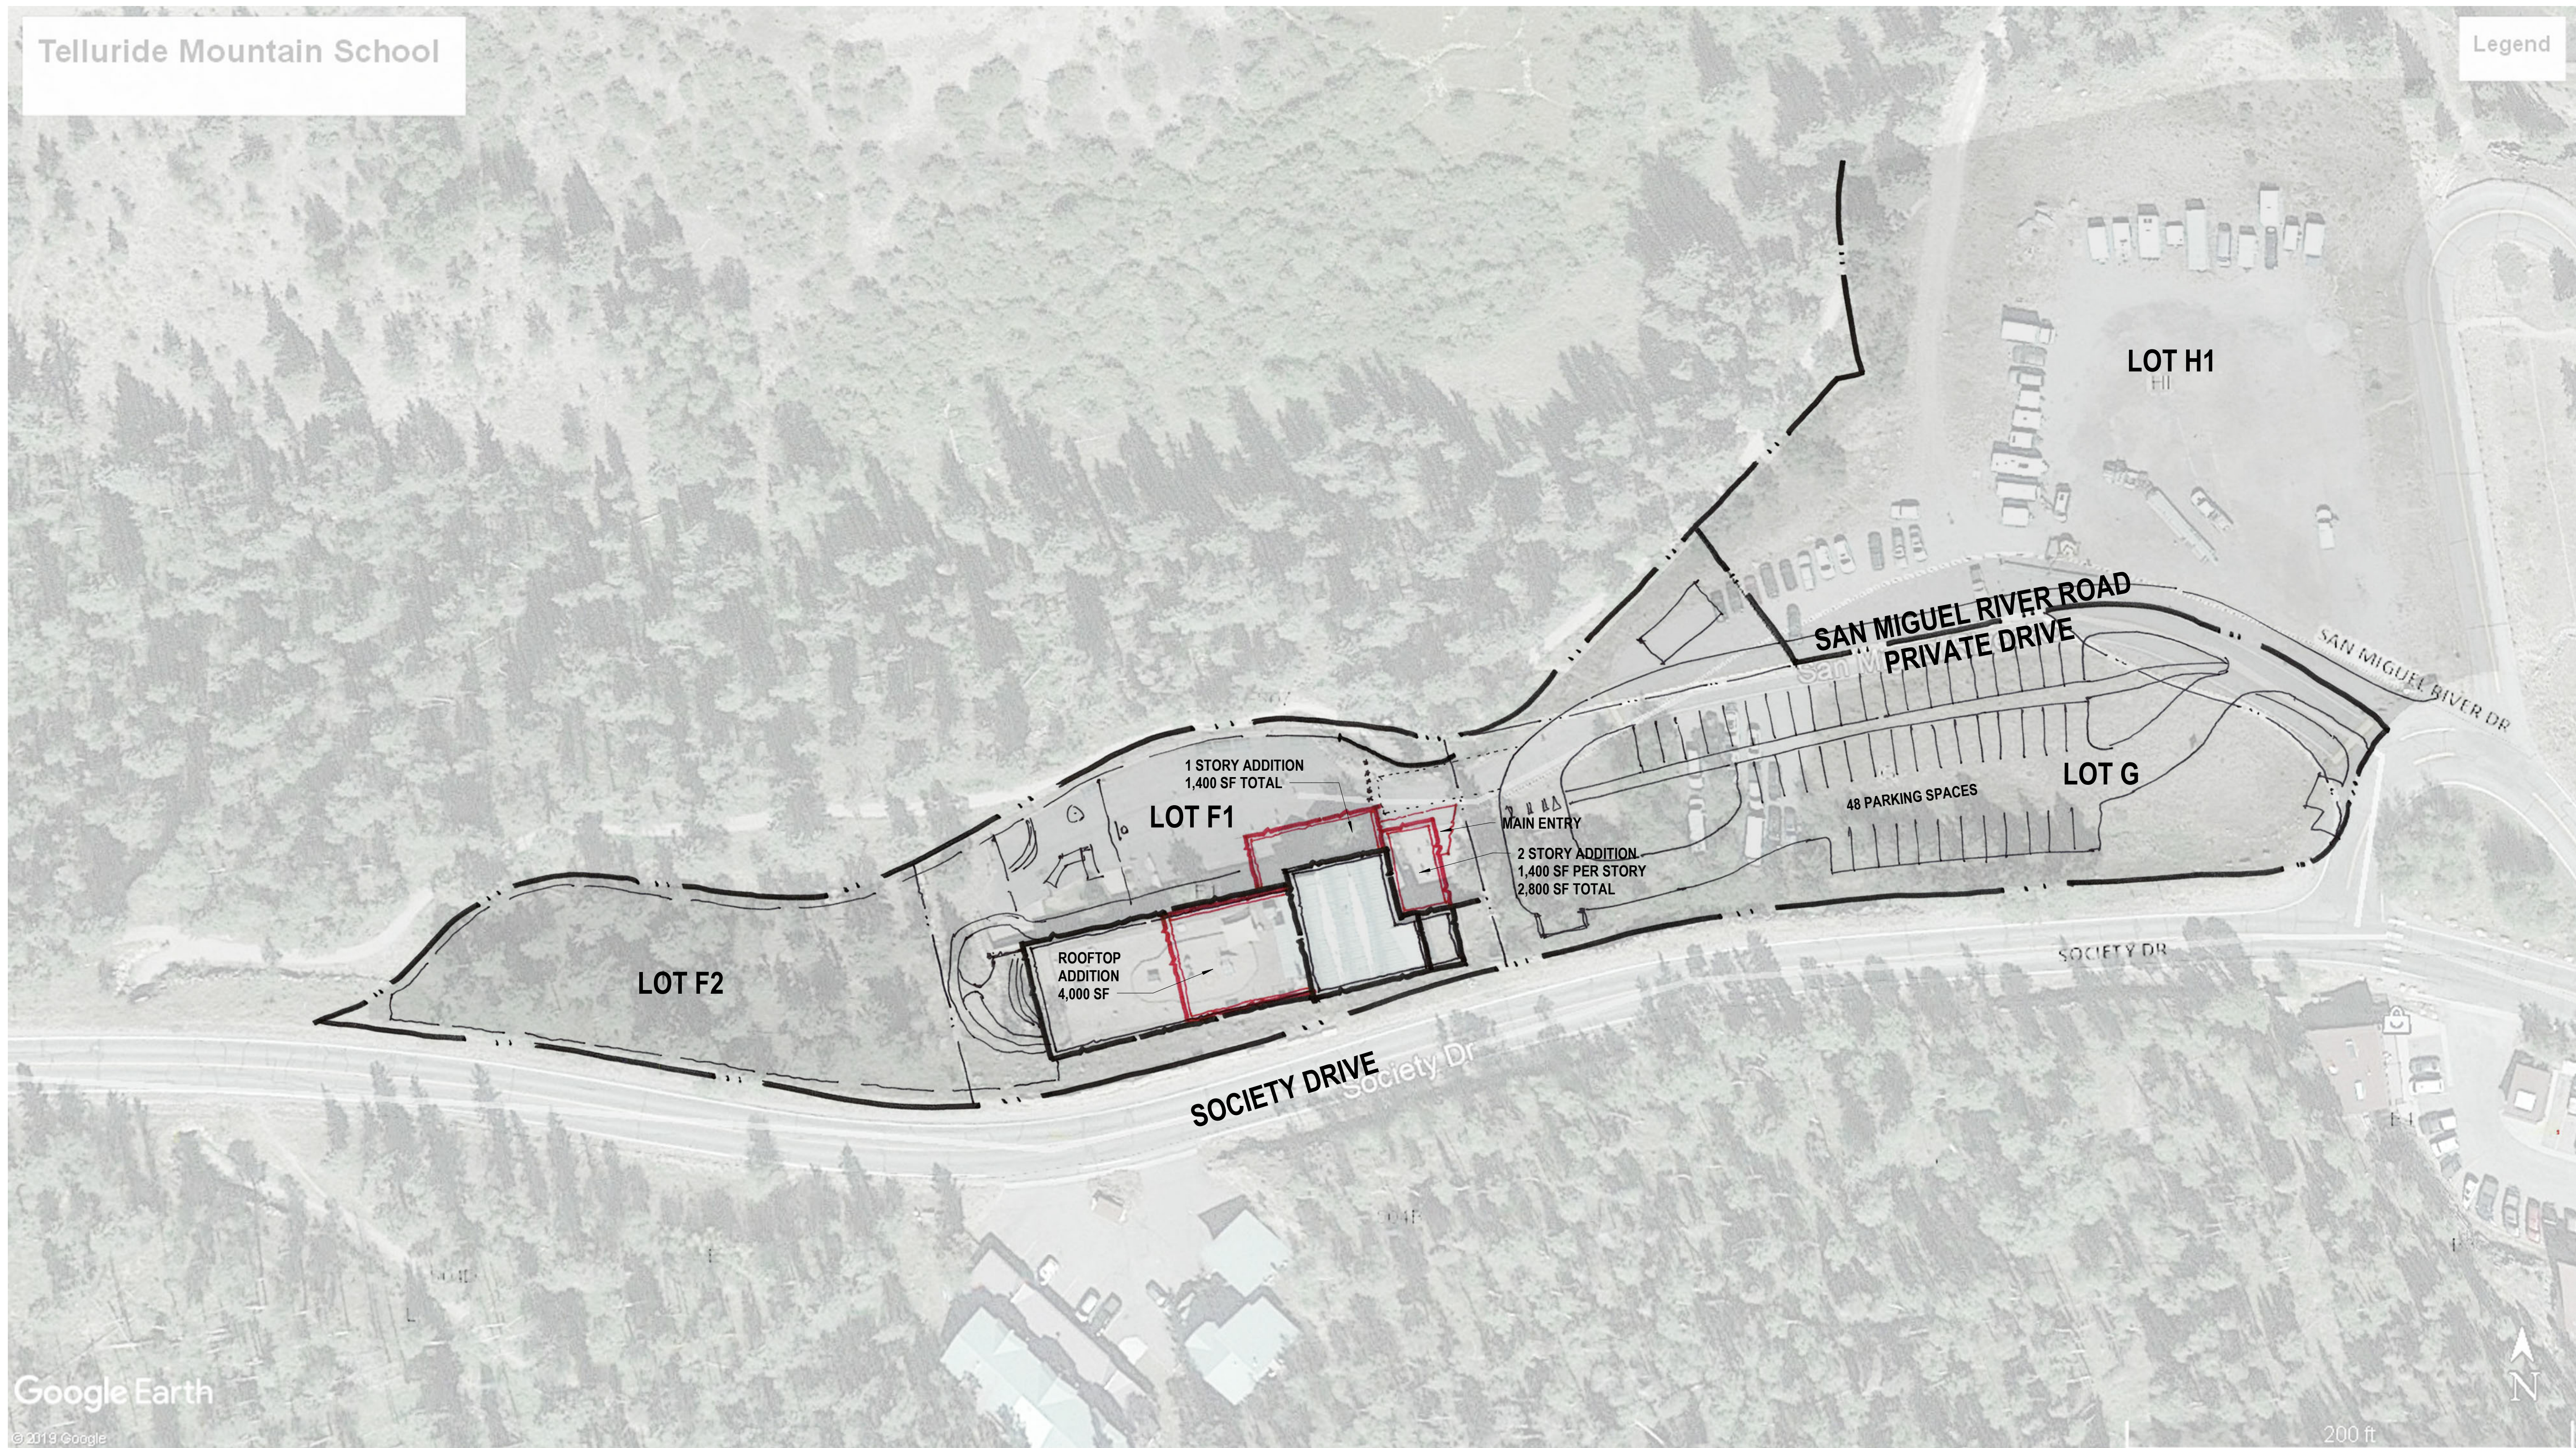

Telluride Mountain School

Legend

Google Earth
© 2019 Google

200 ft



C:\Users\miker\Documents\19069_Telluride Mountain School MP_V19_mriggs02.rvt
2/3/2020 7:41:14 AM

EX-020

SITE MASTER PLAN OPTION 2


TELLURIDE MOUNTAIN SCHOOL MASTER PLAN



© COPYRIGHT RTA, INC.
TELLURIDE MOUNTAIN SCHOOL

ISSUED DATE
02/03/2020
19 SOUTH TEJON ST., SUITE 300
COLORADO SPRINGS, CO. 80903
TELE: 719-471-7556
FAX: 719-471-1174
www.rtaarchitects.com



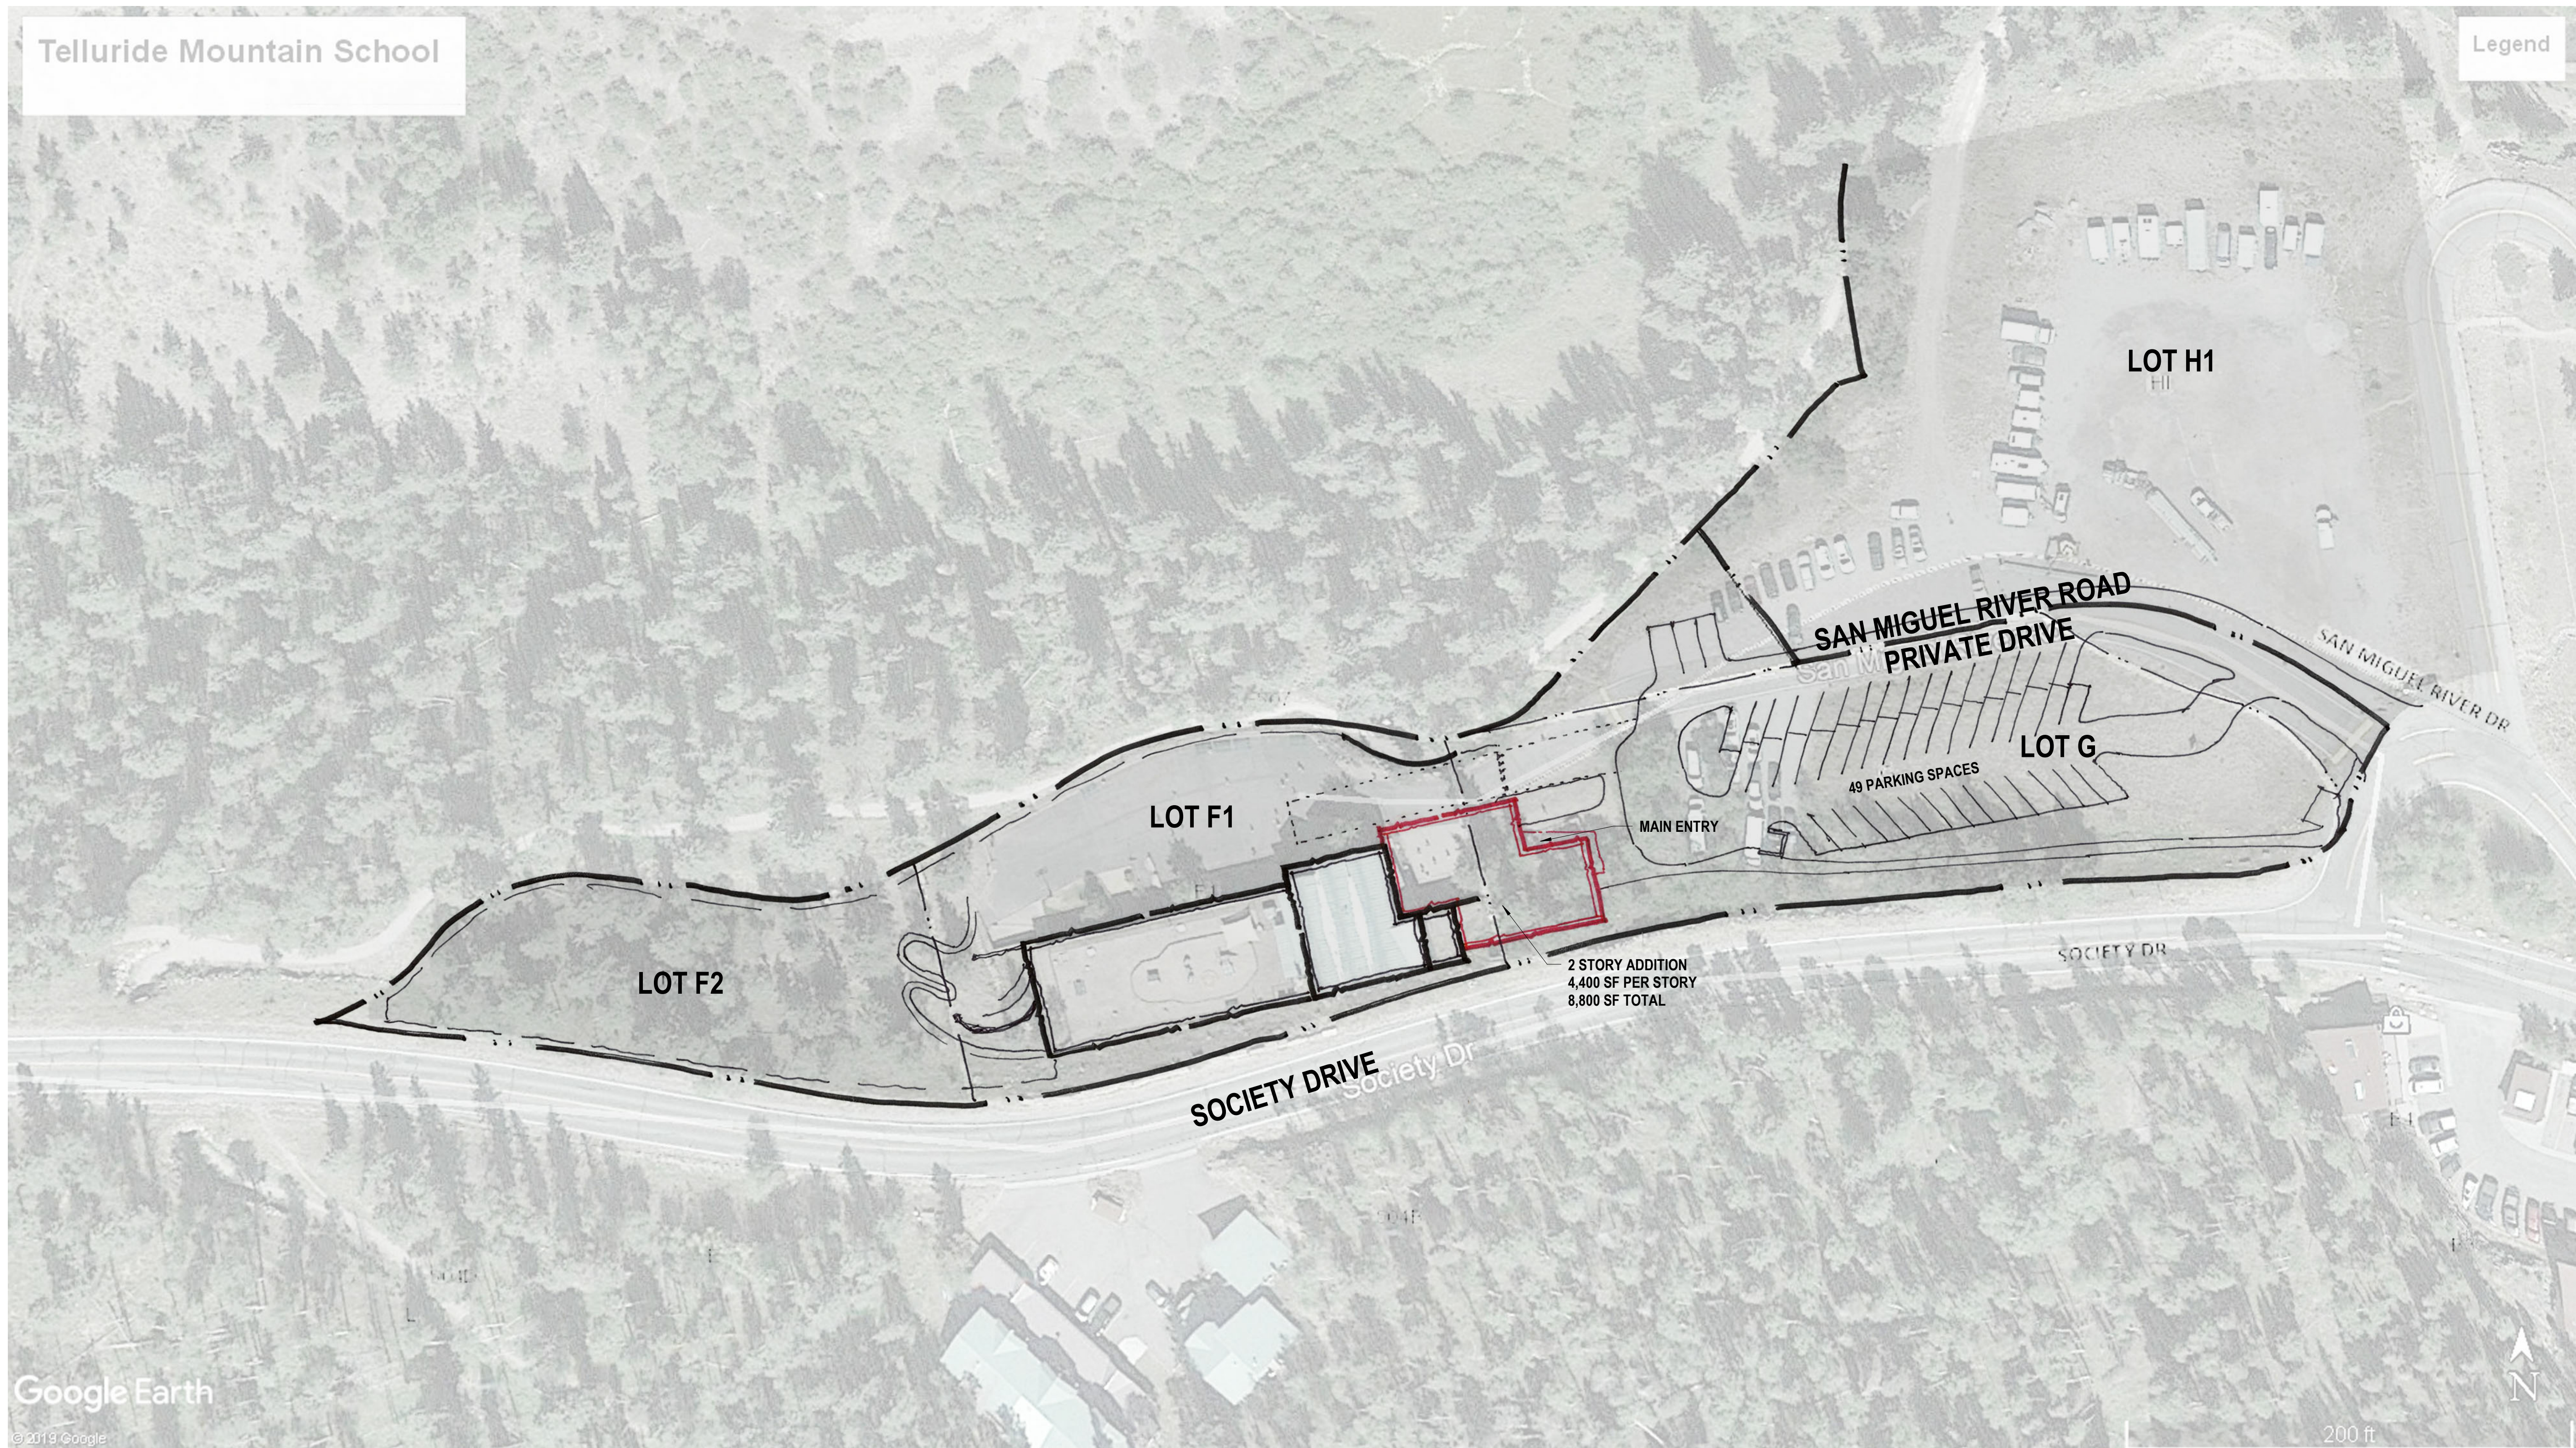


C:\Users\miker\Documents\19069_Telluride Mountain School MP_V19_mriggs02.rvt
2/3/2020 7:41:14 AM

EX-030

SITE MASTER PLAN OPTION 3

TELLURIDE MOUNTAIN SCHOOL MASTER PLAN

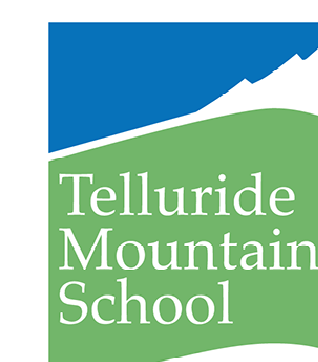

© COPYRIGHT RTA, INC.
TELLURIDE MOUNTAIN SCHOOL

ISSUED DATE
02/03/2020
19 SOUTH TEJON ST., SUITE 300
COLORADO SPRINGS, CO. 80903
TELE: 719-471-7556
FAX: 719-471-1174
www.rtaarchitects.com

