


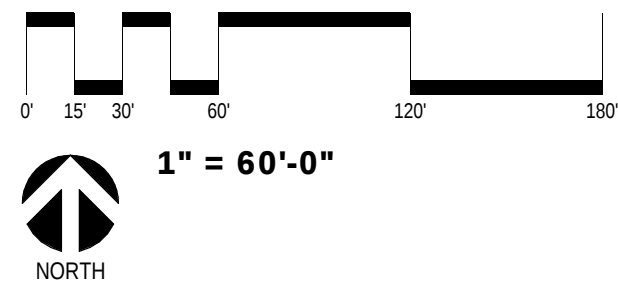


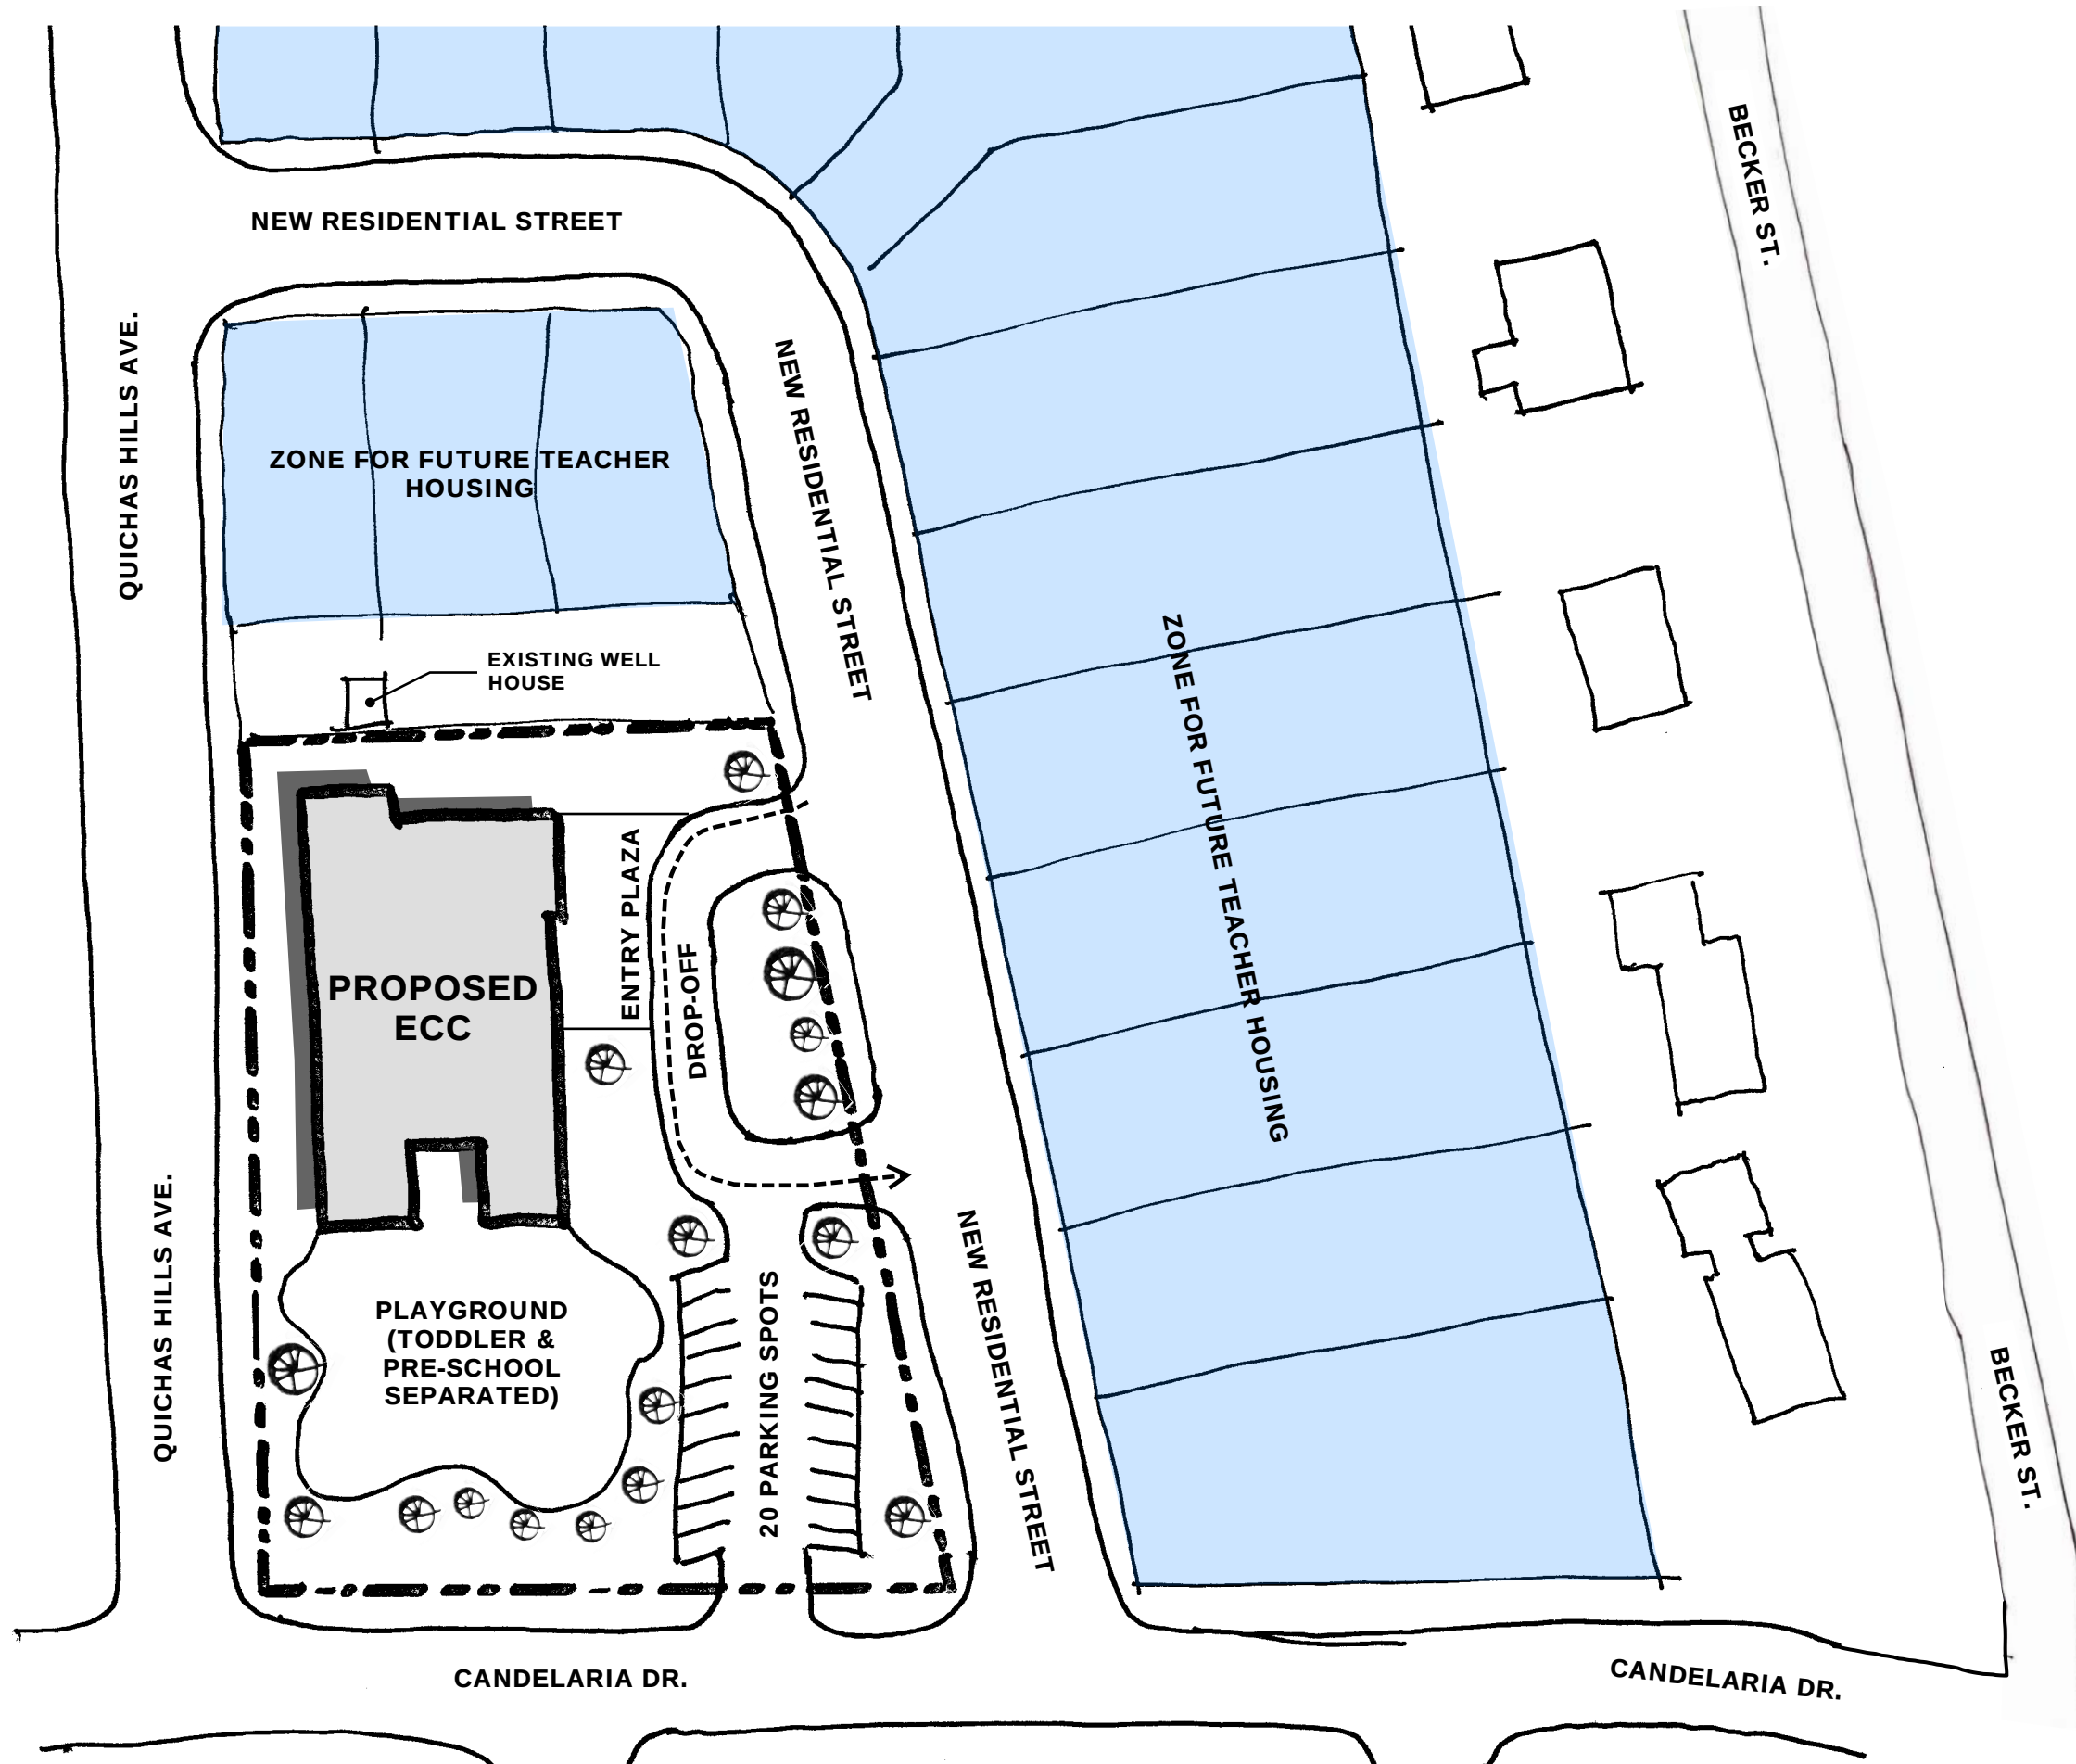



CONCEPT 01 FLOOR PLAN

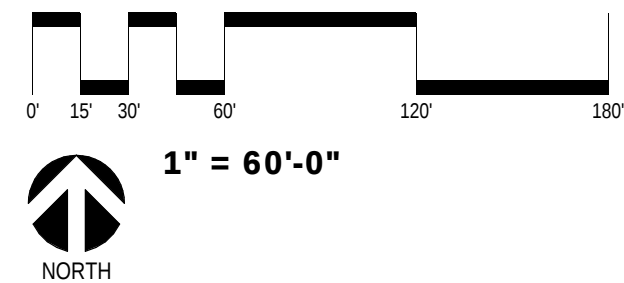



CONCEPT 01 SITE PLAN

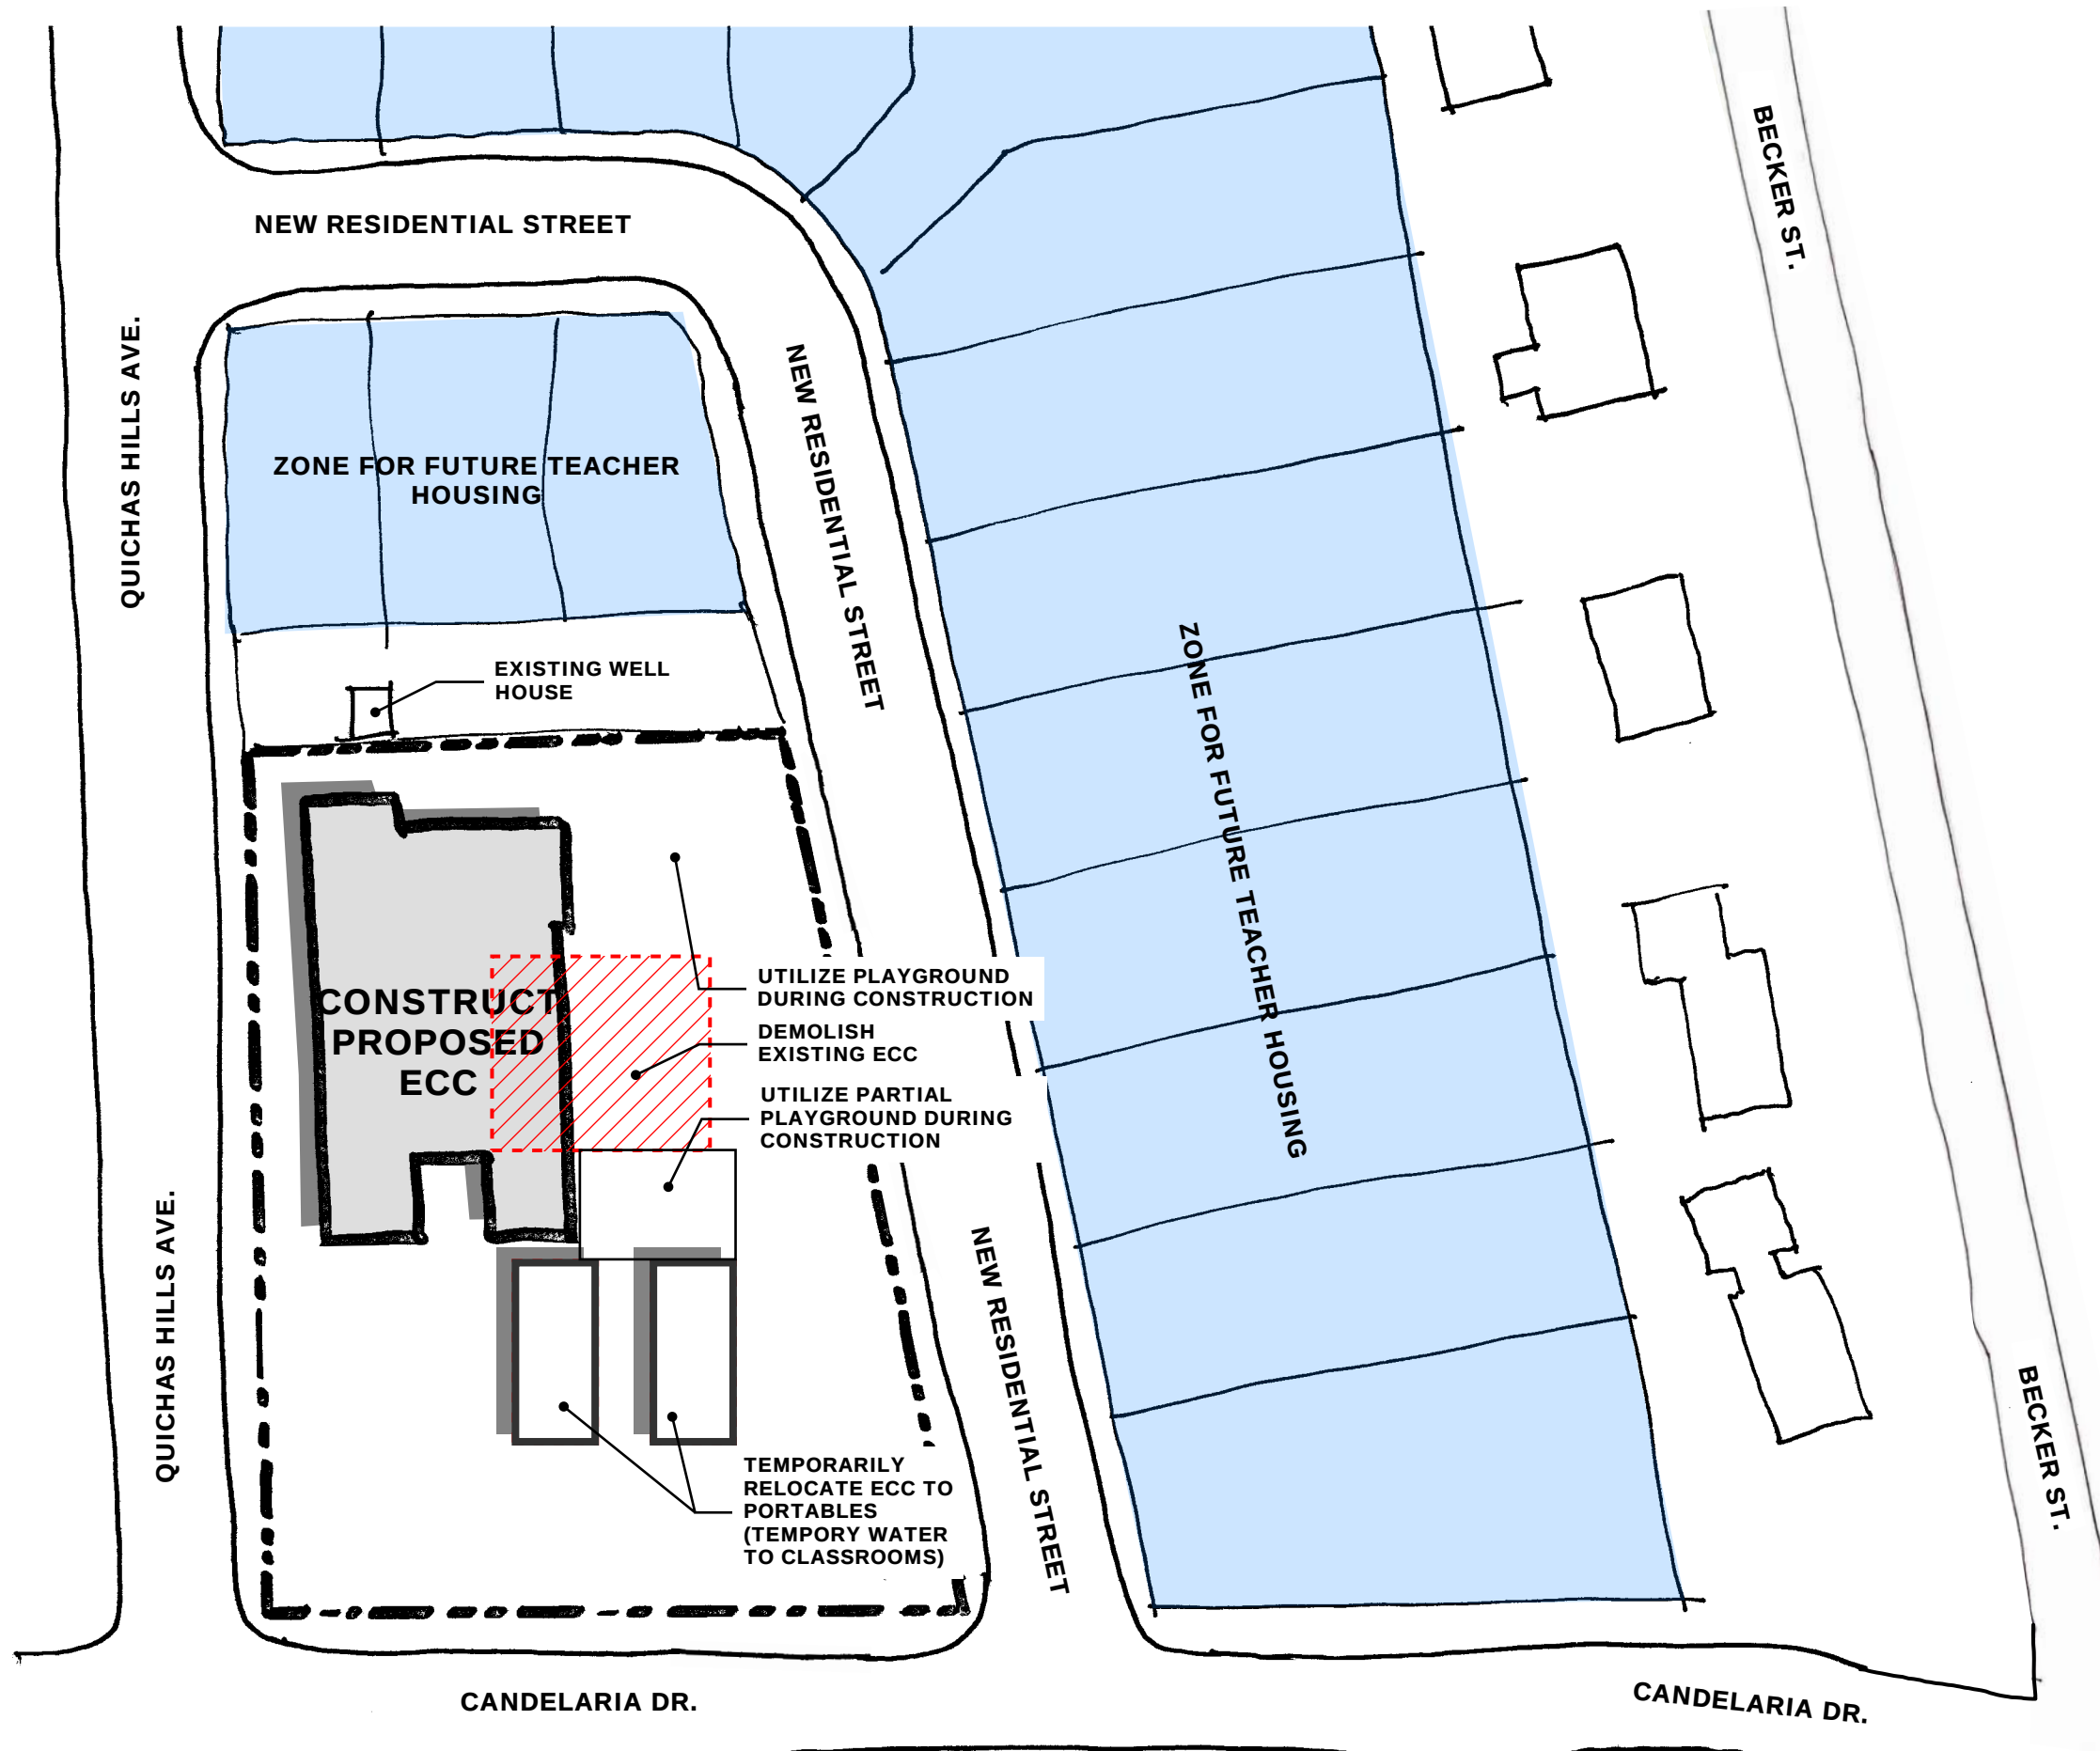

CONCEPT 01 SITE PLAN - PHASE 01

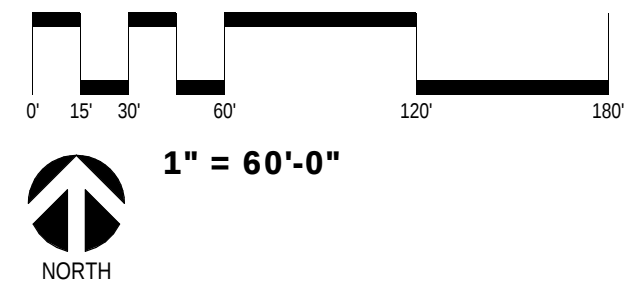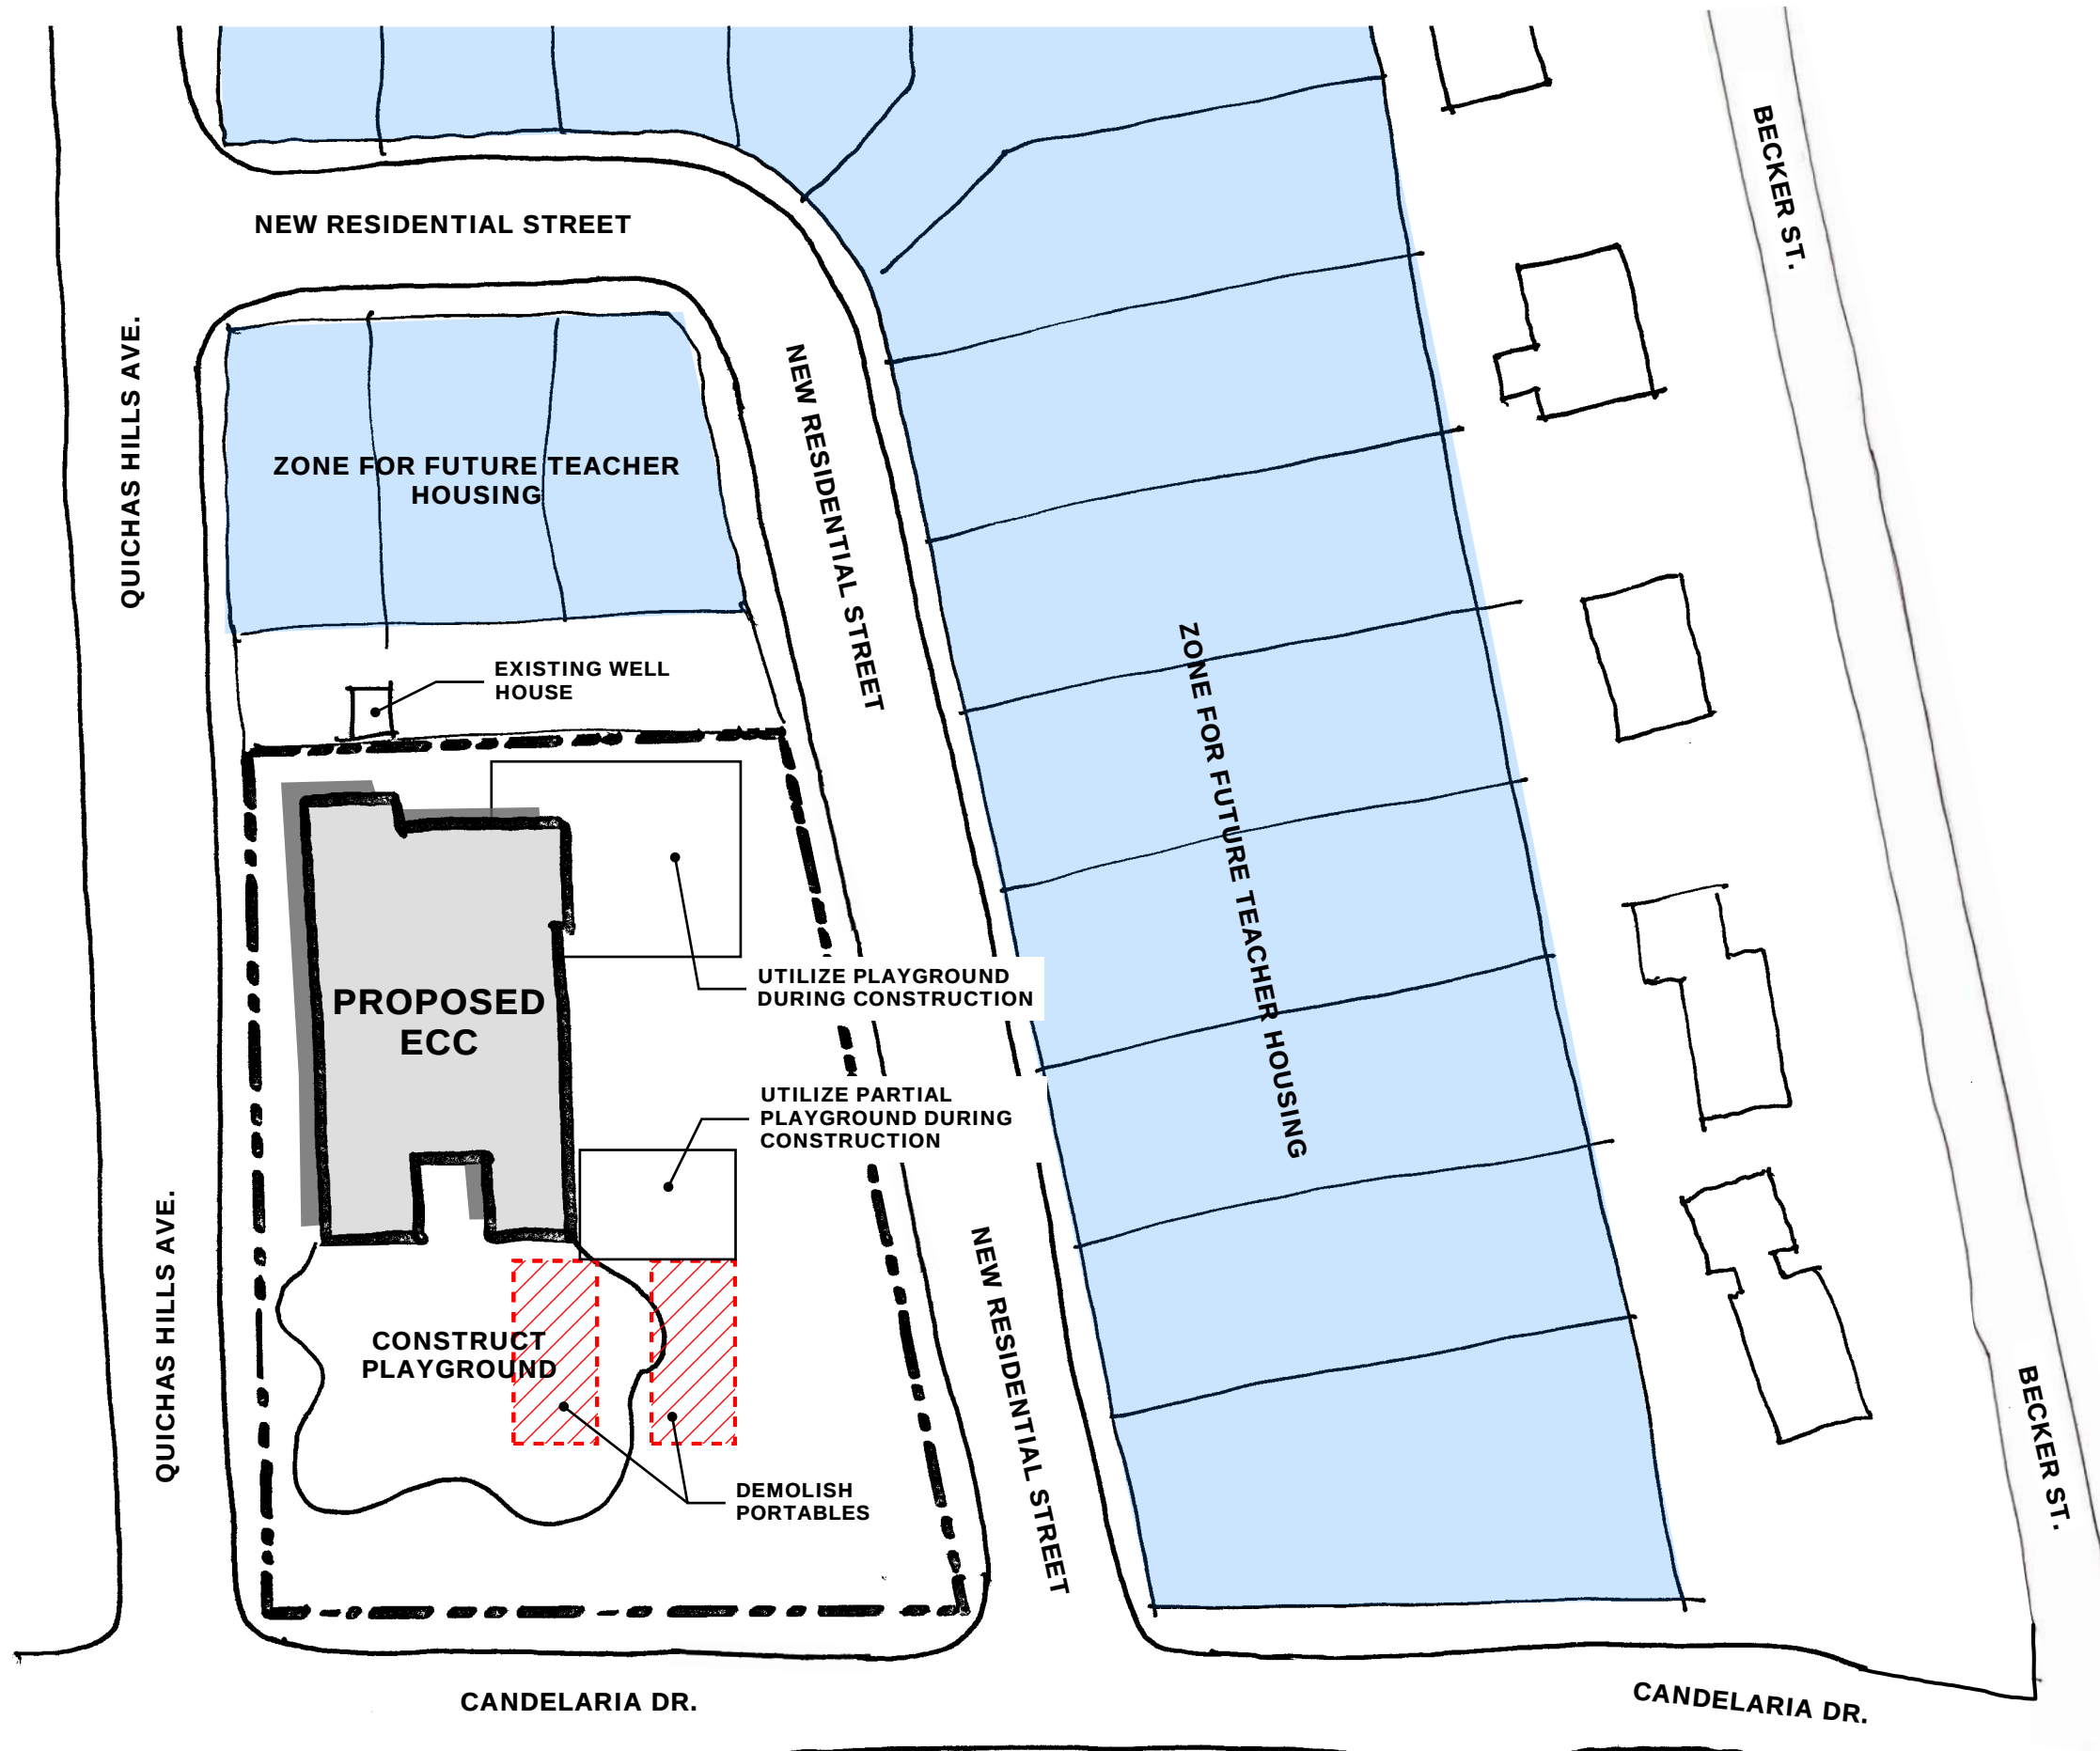

CONCEPT 01 SITE PLAN - PHASE 02

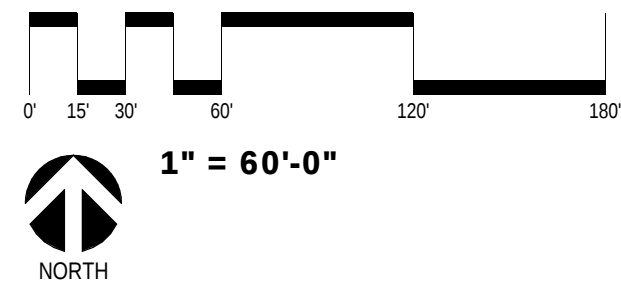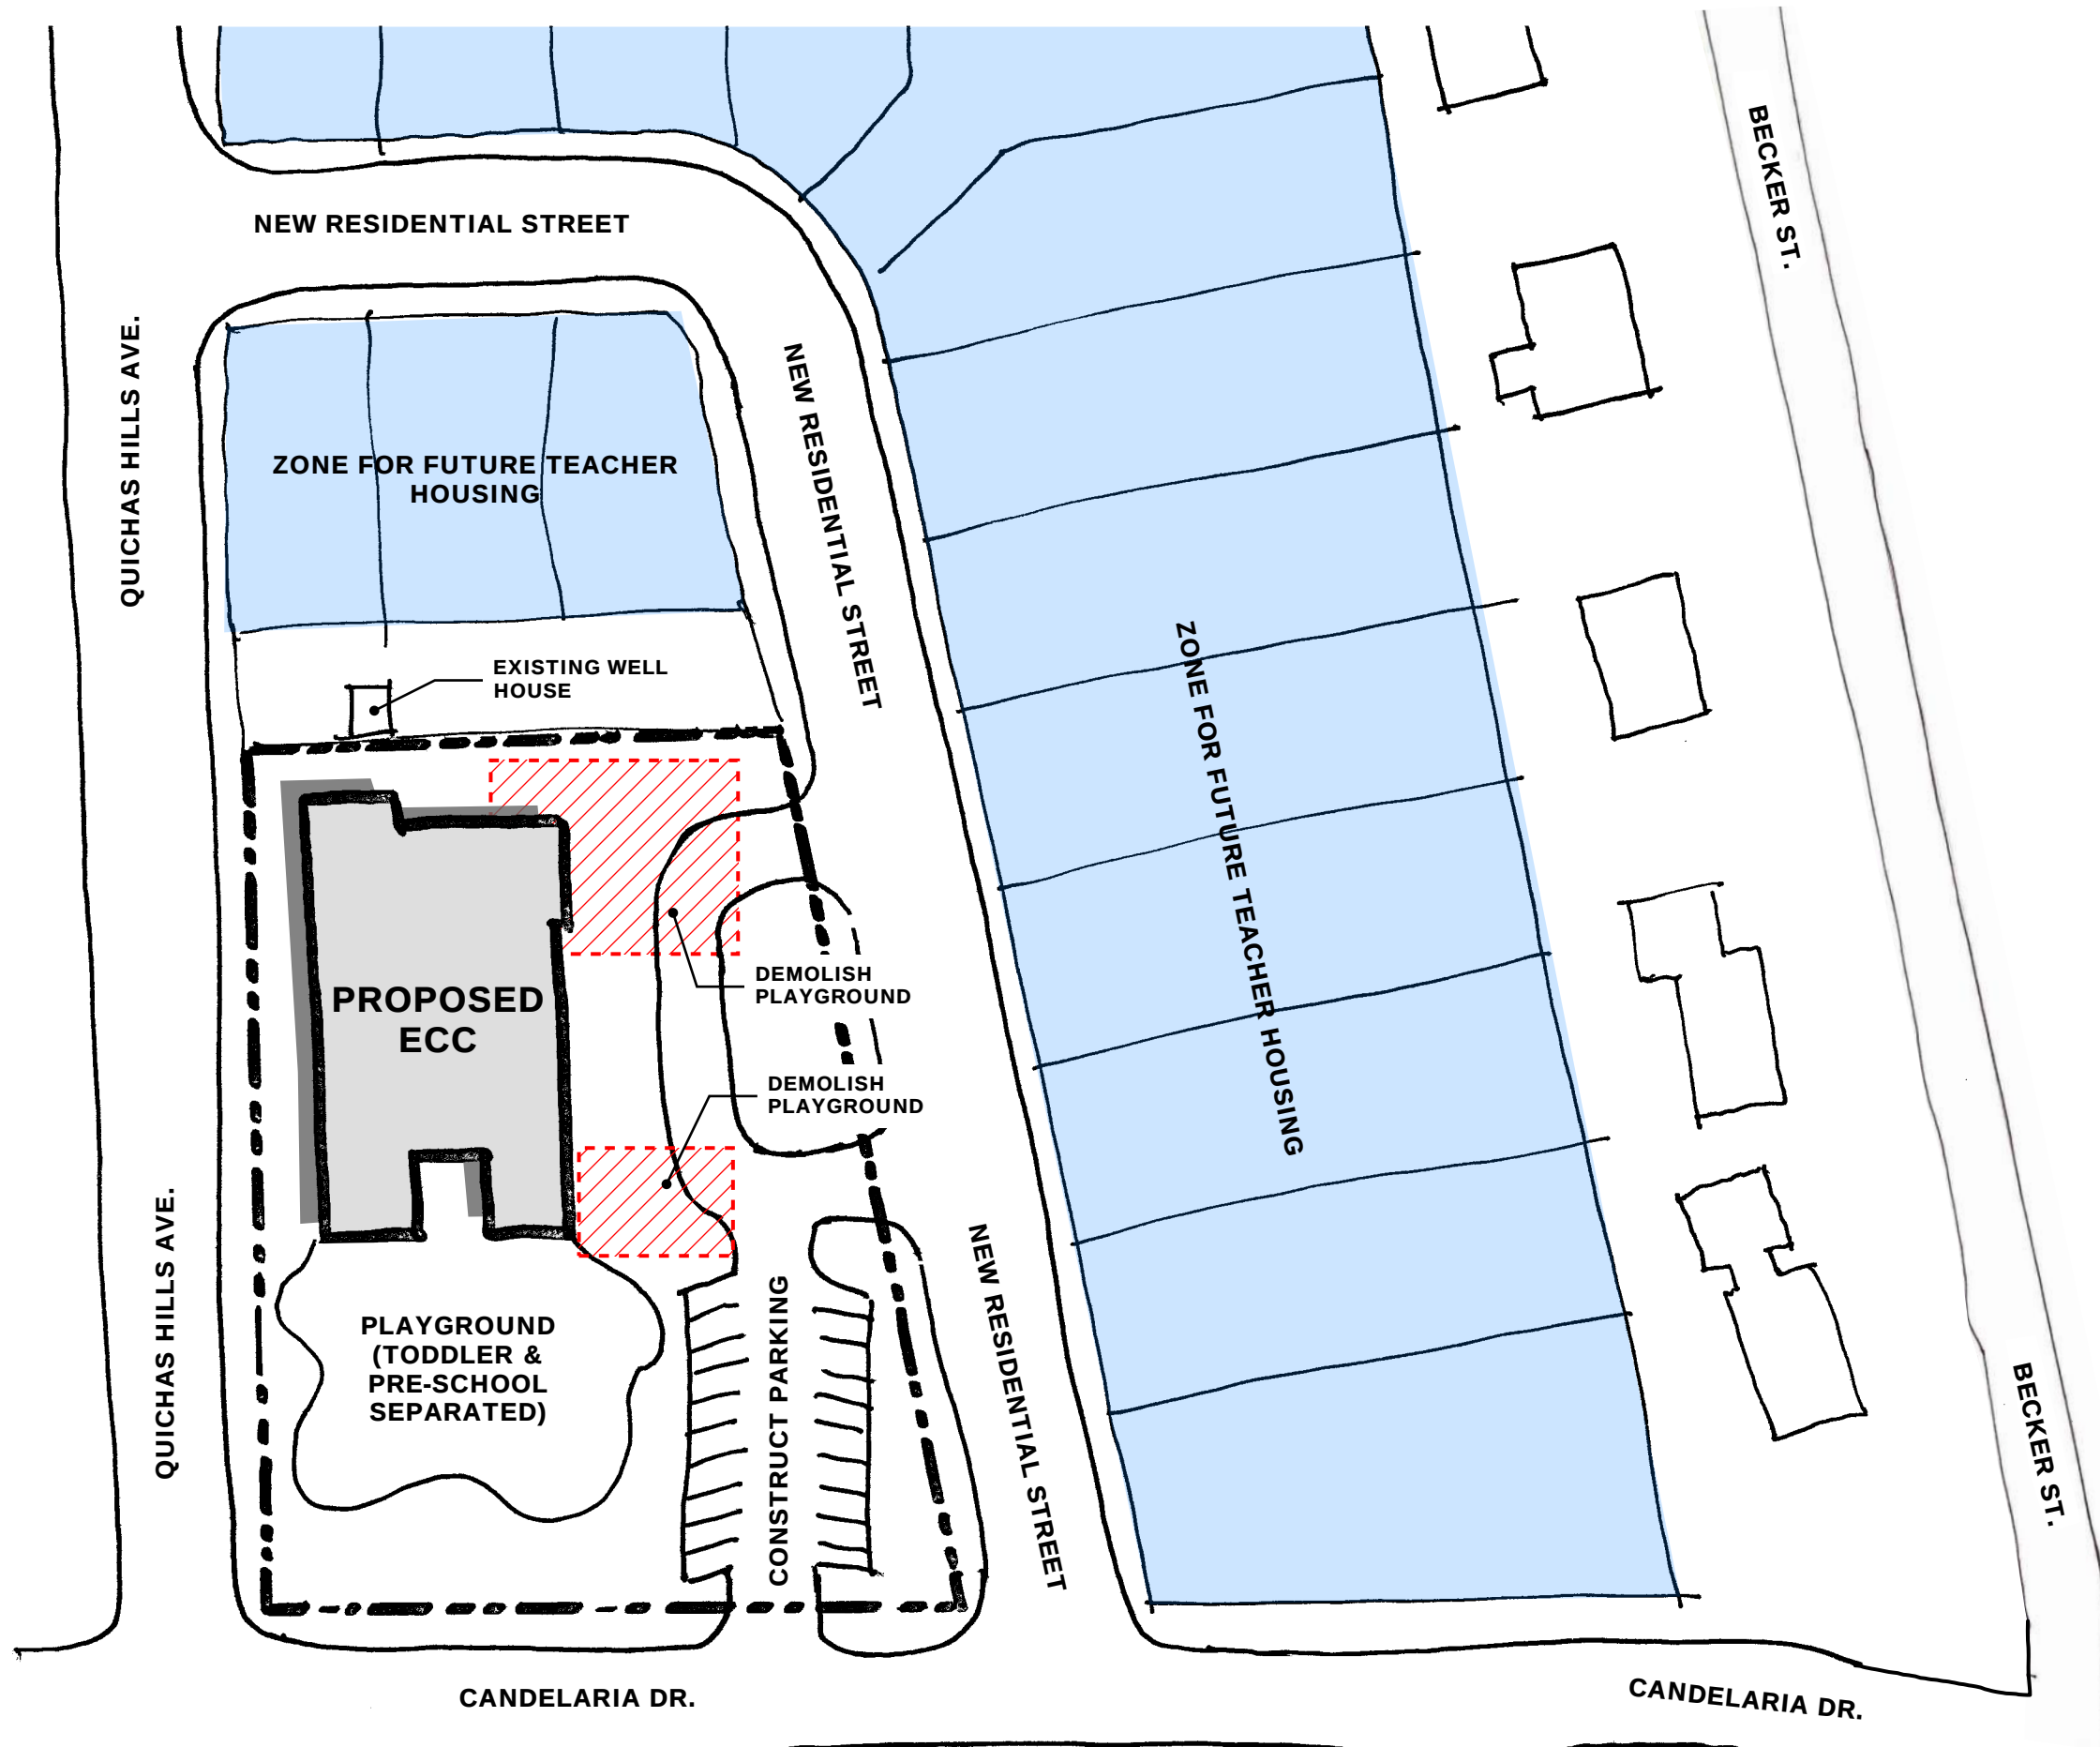

CONCEPT 01 SITE PLAN - PHASE 03